

SMITH TO SNOW SURVEY



DE GRAFF, OHIO

MIAMI TWP, LOGAN CO.

SECTION 6, TOWN 3 RANGE 13

1" = 100'

JUNE, 1973

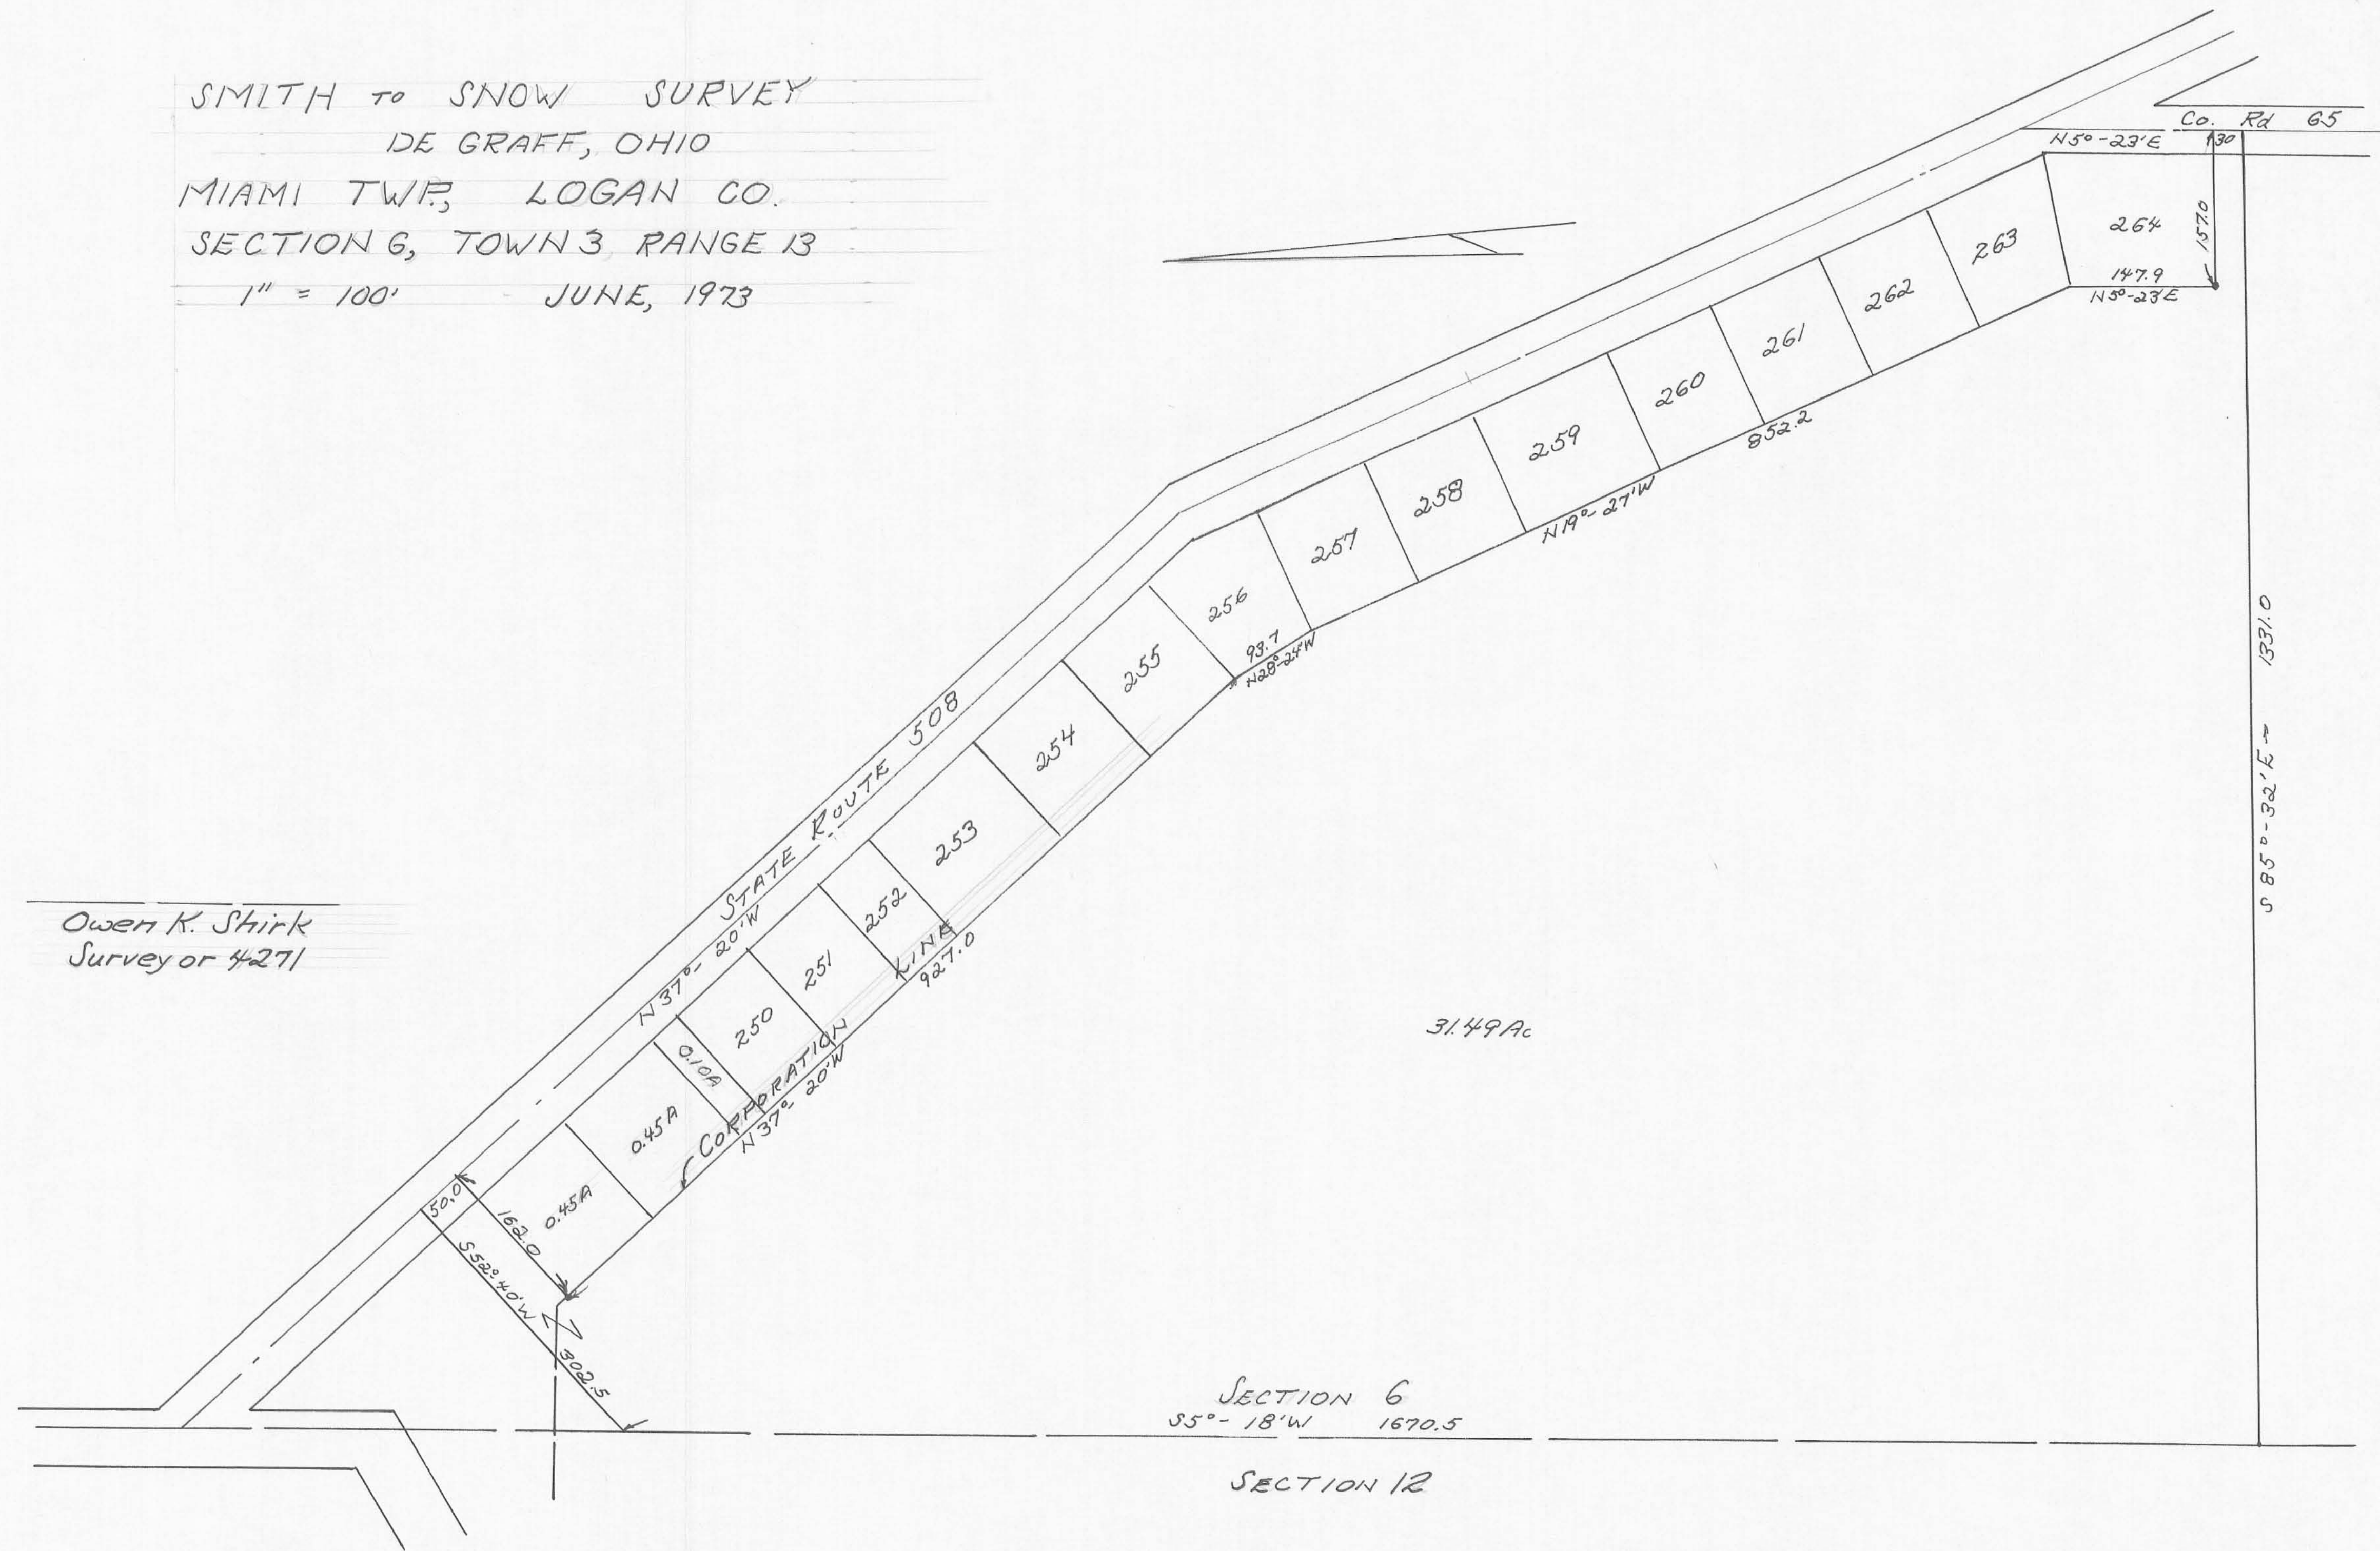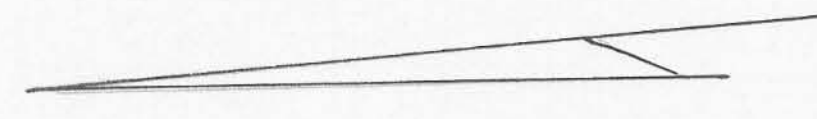

Owen K. Shirk
Surveyor 4271

SECTION 6
S 5°-18'W 1670.5

SECTION 12