


CENTERLINE PENNCENTRAL R.R. 7
08.5 08.1 02.5 02.1 01.6 01.2 00.7 00.2 00.1 00.5

OPEN DITCH 7
FL 109 7/12.8 7/12.5 7/11.4 7/10.5

R/W LINE 7

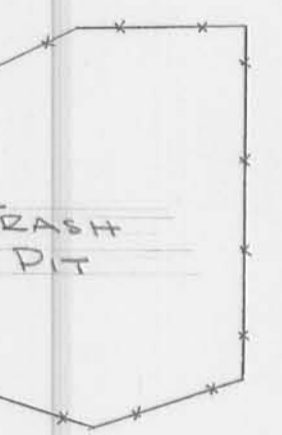

Sq. CONC. POST BROKEN

N. 11° 13' W. 926.5'

PROPERTY LINE N. 85° 11' E. 846.4' NO FENCE

3/4" Ø BAR FOUND

SPL. FOUND

EXISTING WAREHOUSE

SEC. 8 T-2 R-15 HARRISON TOWNSHIP

PROP. LINE

MCARTHUR TOWNSHIP

Y.M.S. 9881

S. 83° 09' W. 783.7'

TOPO SURVEY FOR SUPER FOOD SERVICES INC. Y.M.S. 9881 MCARTHUR TOWNSHIP LOGAN COUNTY, OHIO FEB. 1972 SCALE 1" = 50'

1100

1105

1100

1095

1090

1095

COUNTY HIGHWAY No. 130 S. 10° 08' E.

SPL. FOUND

205'

SPL. FOUND ANGLE

S. 7° 19' E. 873.4'

C.H. No. 130

SPL. FOUND



RETTEN, LEACH & LINDSTROM, INC. RECEIVED 1965.1 MAR 20 1972

DAN L. DOBSON REG. SURVEYOR 4210 BELLEFONTAINE, OHIO