


BENCH MARK
 CITY BENCH MARK TT-1-63
 MON @ N.E. COR. MAIN ST. & DOWELL AVE
 ELEV. 1321.33

NOTE: ADD 1300.00 TO INDICATED ELEVATIONS
 FOR U.S.G.S. DATUM

ROBERT M. SCHWEI

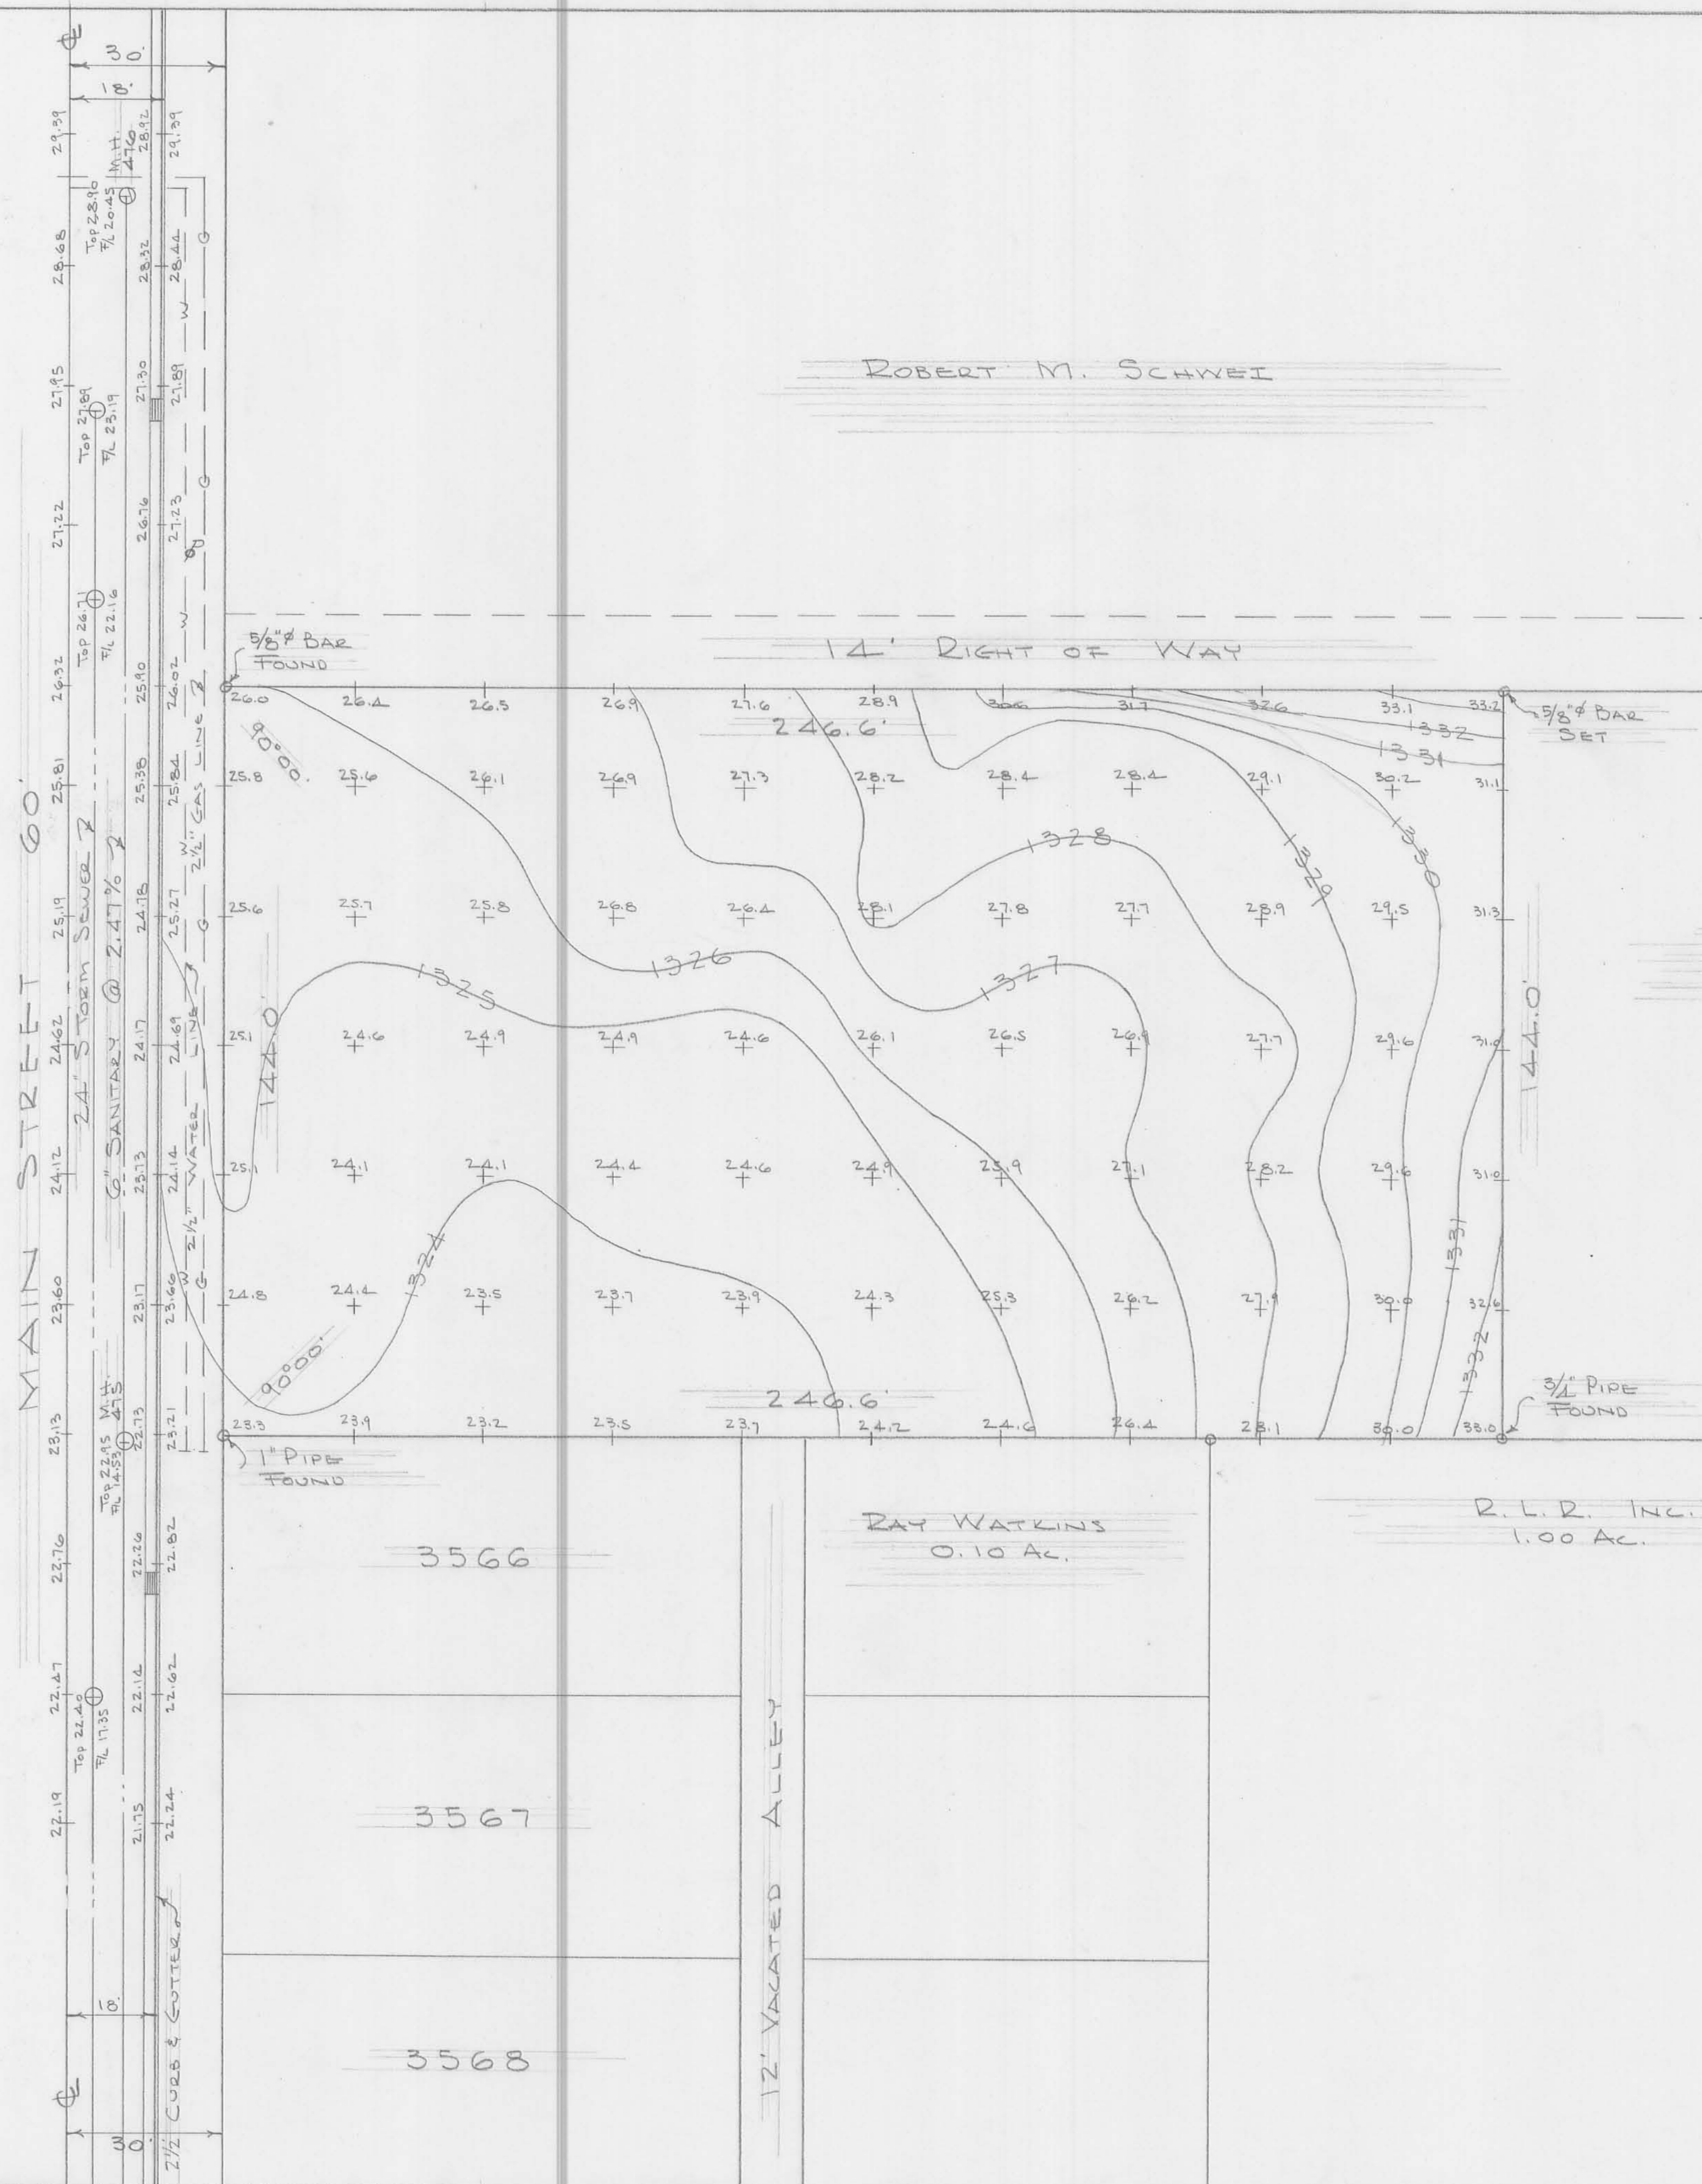

Surveyed by
 DAN L. DOOLAN
 REG. SURVEYOR 4210