
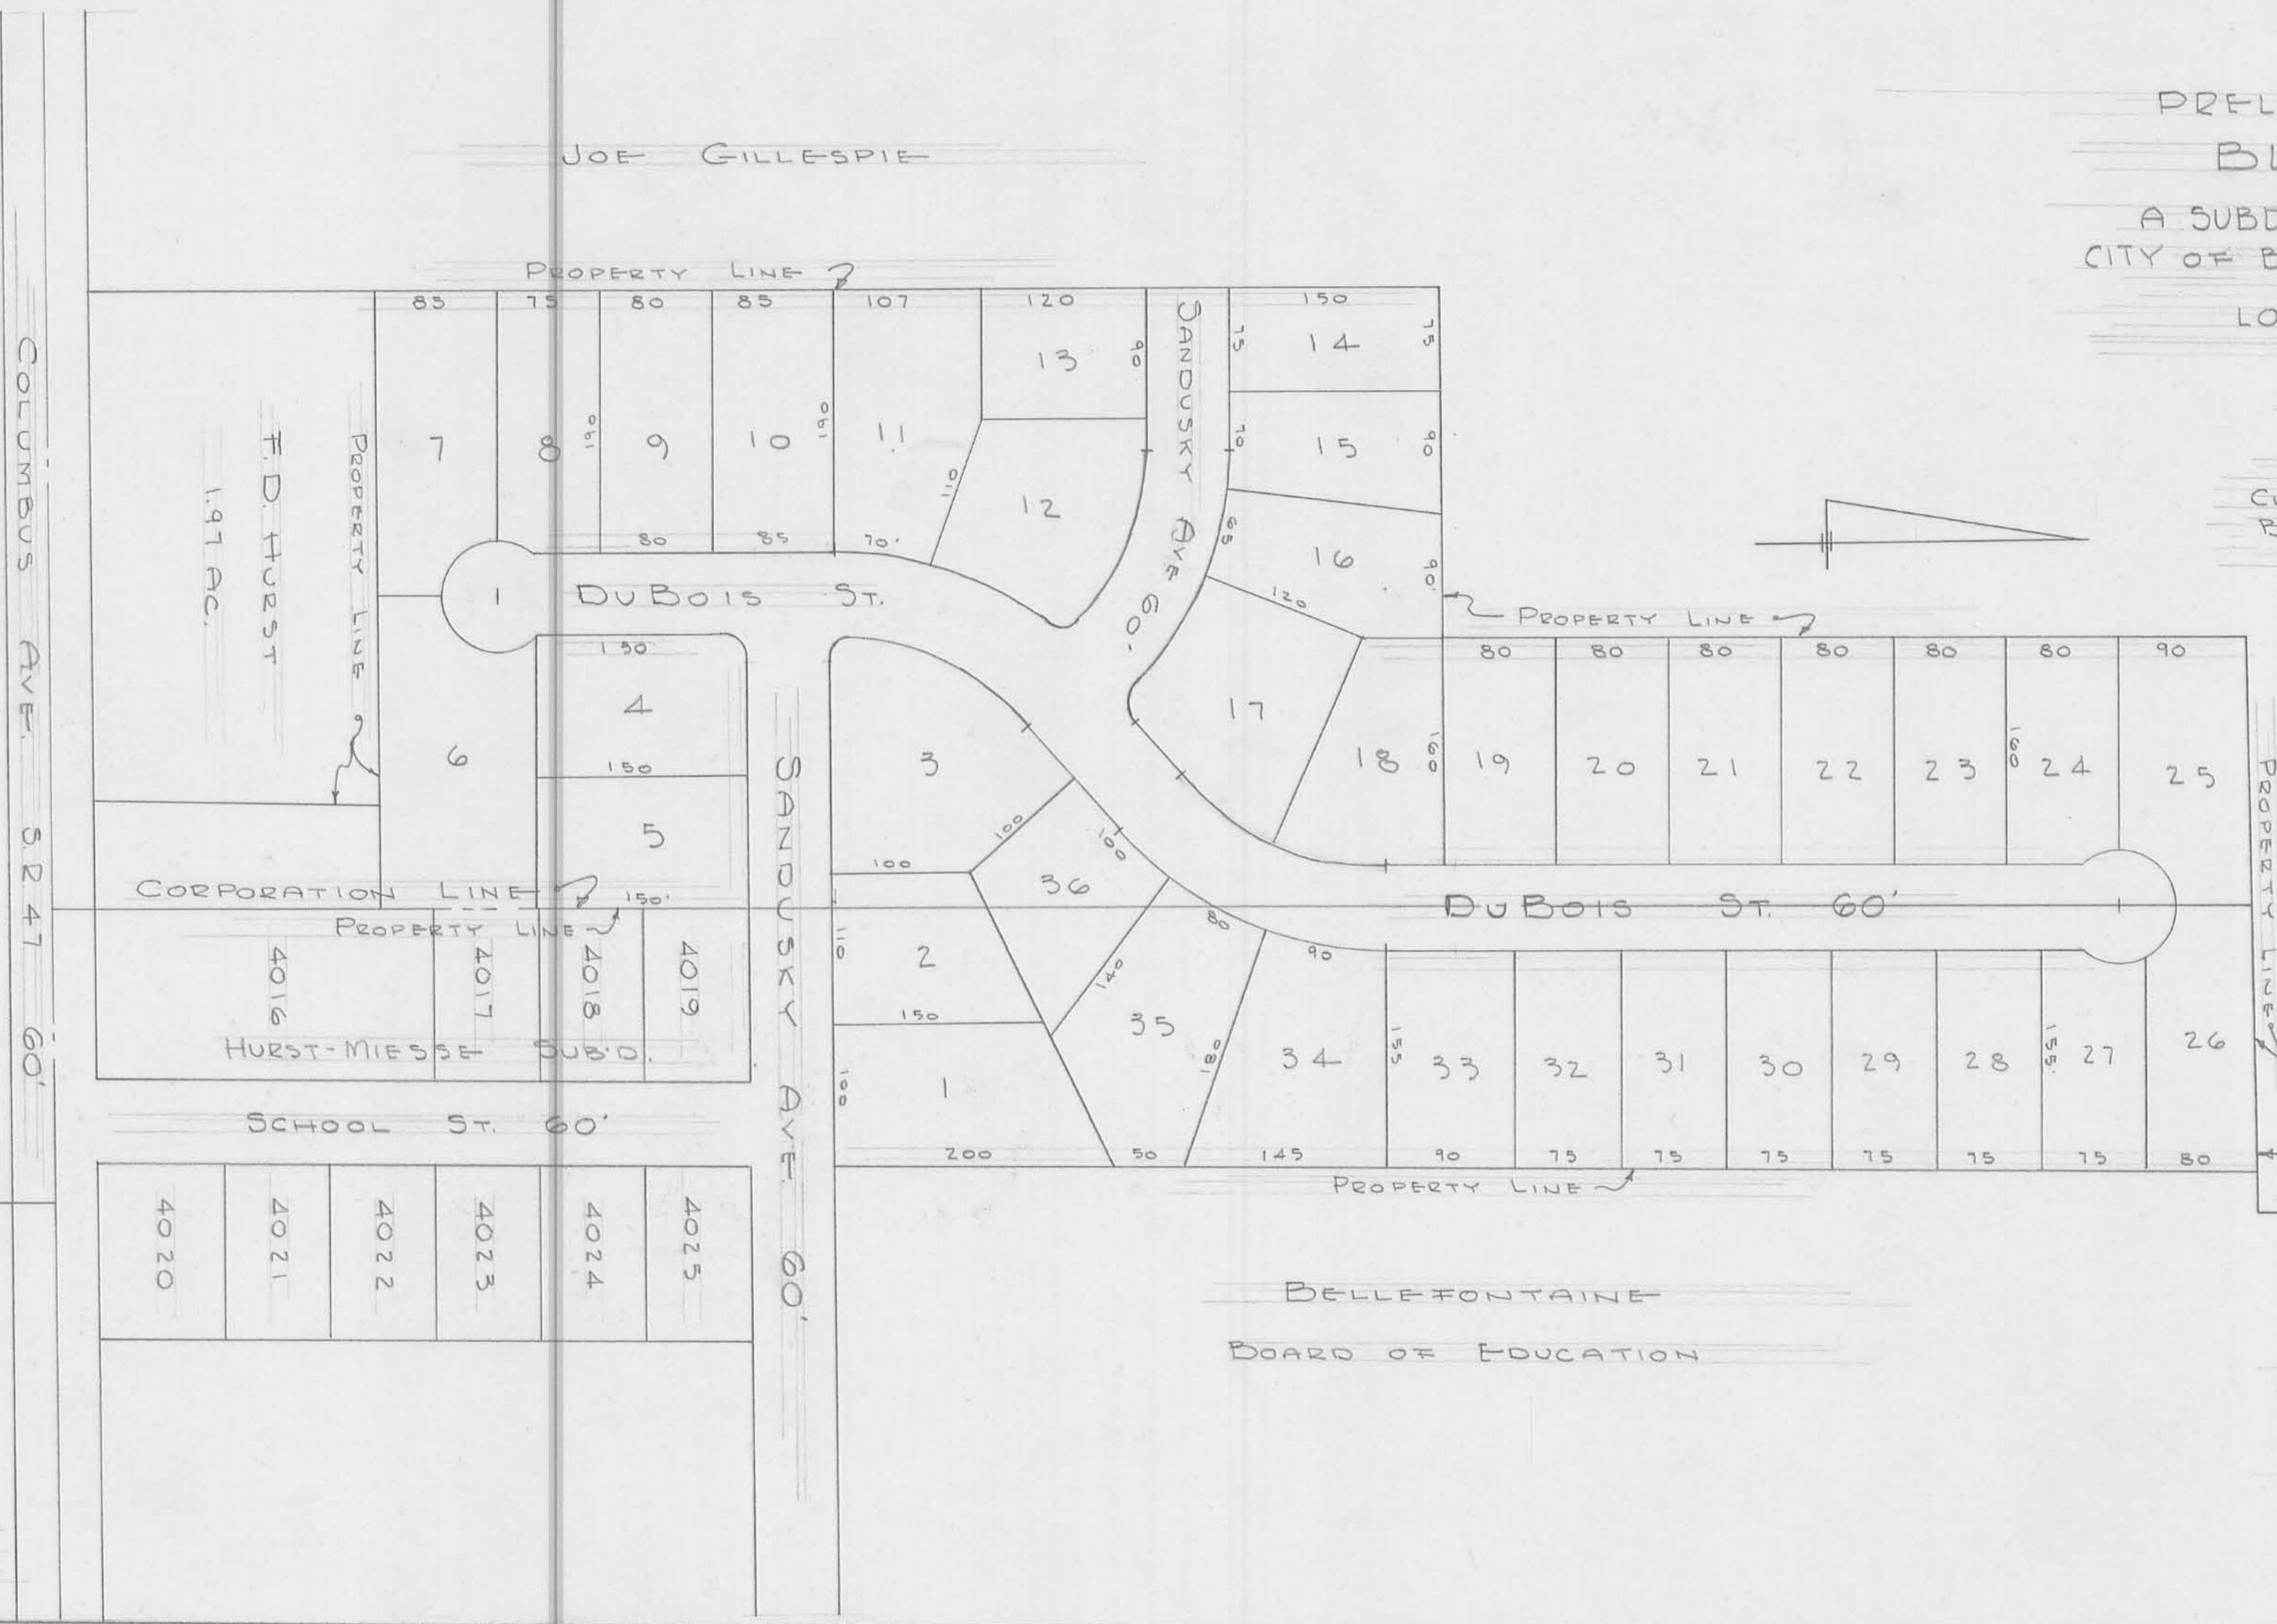


PRELIMINARY PLAT OF
 BLACK BOTTOM
 A SUBDIVISION OF LAND IN THE
 CITY OF BELLEFONTAINE & HARRISON TWP.
 SEC. 5 T-3 R-14
 LOGAN COUNTY, OHIO
 1965

SCALE 1" = 100'

OWNER OF RECORD
 CLETUS C. CARMEAN
 BELLEFONTAINE, OHIO

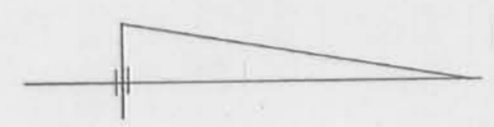

THIS PLAT APPROVED BY THE
 BELLEFONTAINE PLANNING COMMISSION
 THIS _____ DAY OF _____ 1965

SIGNED

TITLE

PLAT PREPARED BY
 DAN L. DODSON
 REG. SURVEYOR 4270