


S-177

S-177

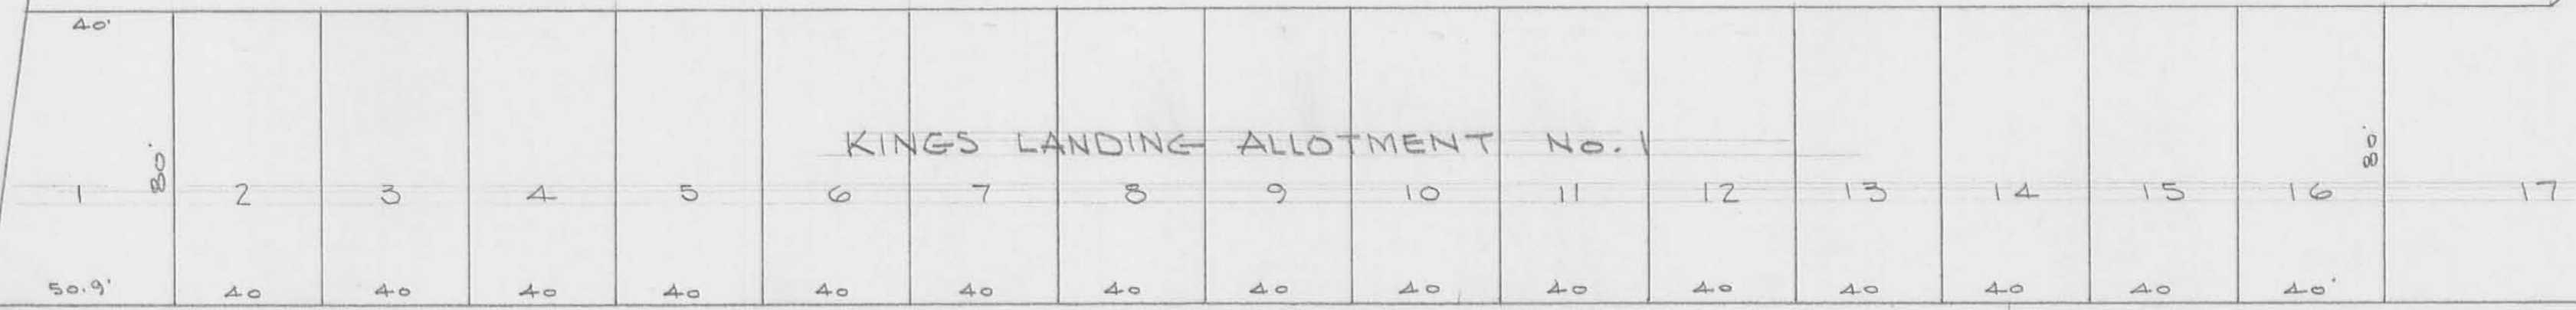

S. 75° 39' E. 756' ±


46-482
0.0429 Ac.

STATE LINE

Lot 46-481
0.1648 Ac.

N. 75° 39' W. 625' ±

CATMAN'S ALLOTMENT

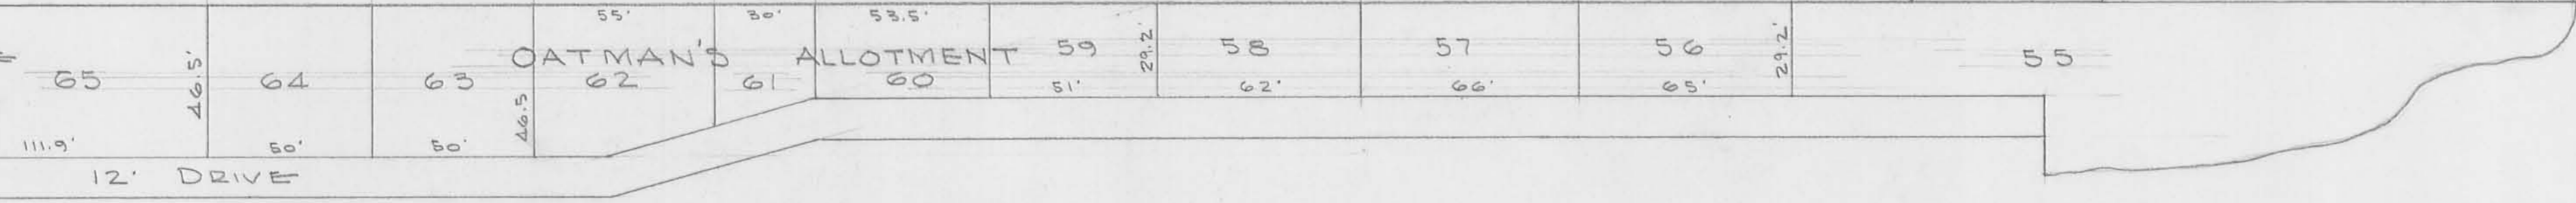

STONE

PLAT OF
GUNKEL TRACT
V.M. 5. 12277 STOKES TWP.
LOGAN COUNTY, OHIO
SCALE 1" = 40'

DAN L. DODSON
REG. SURVEYOR 4270
BELLEVILLE, OHIO

S-177

2426

S-177