


REFERENCE:  
 INDIAN LAKE RESERVOIR LANDS  
 Vol. 5 - Book E - Pages 5 & 6  
 LOGAN COUNTY RECORDERS OFFICE.

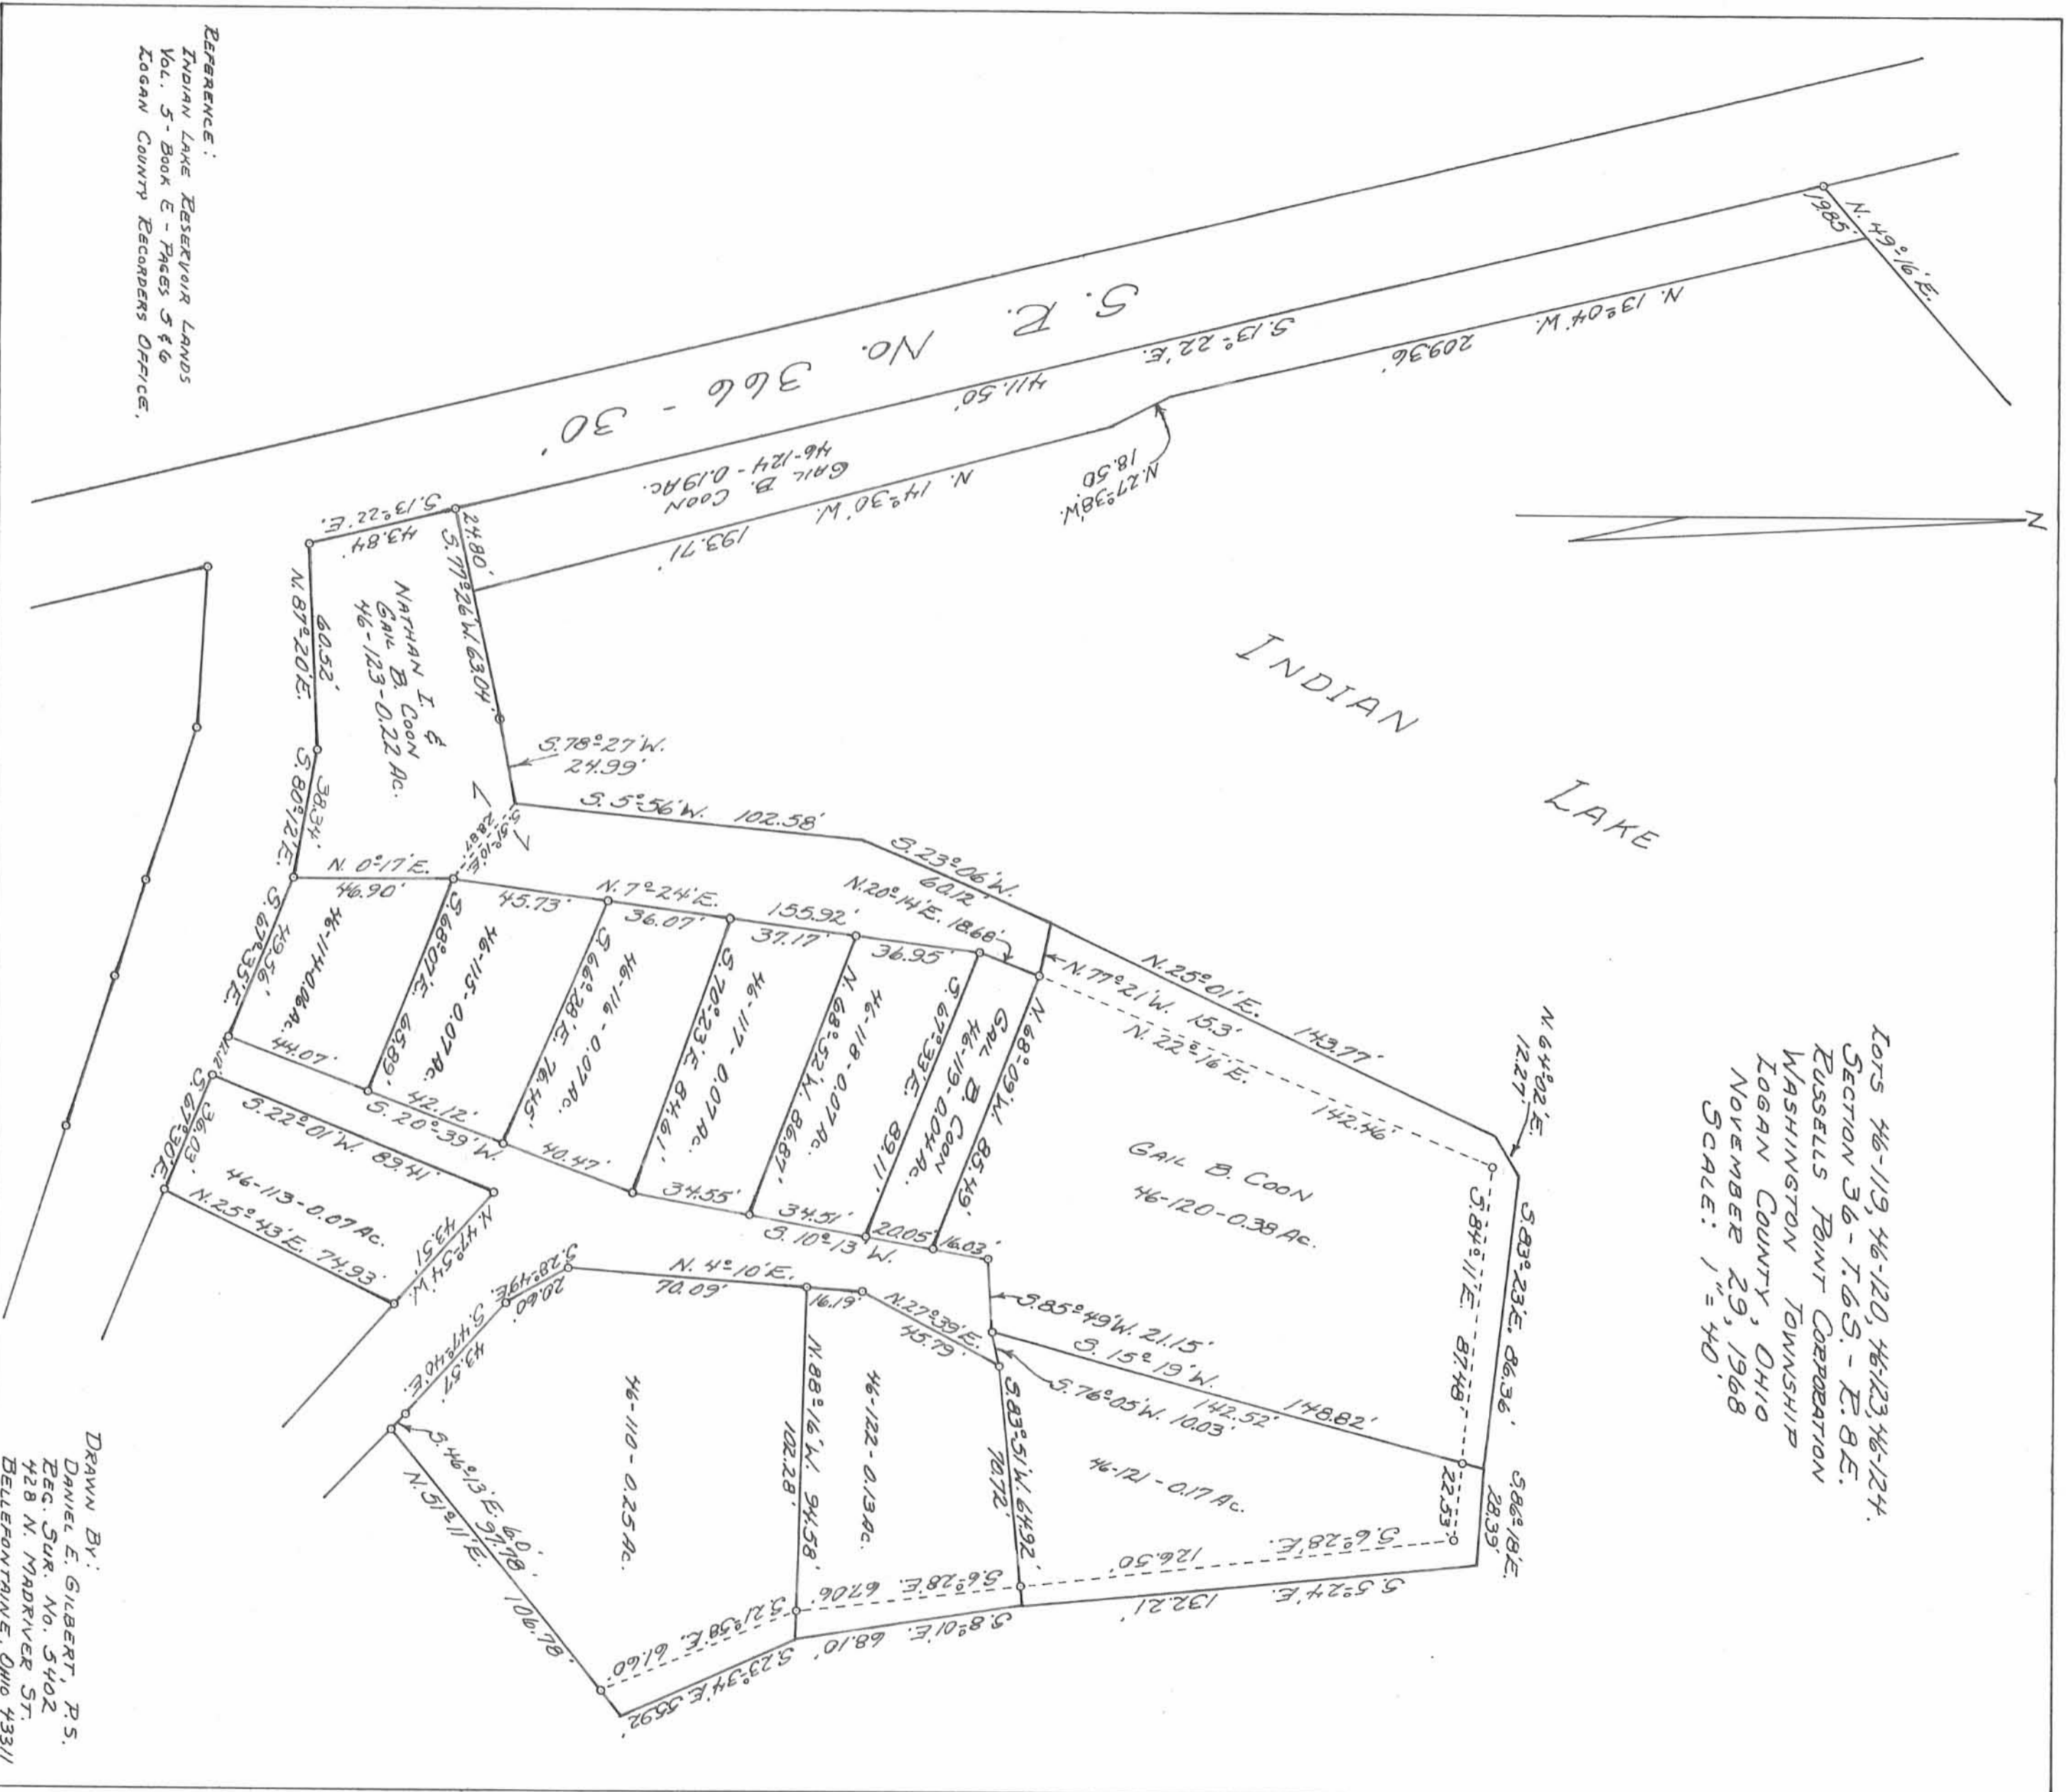

LOTS 46-119, 46-120, 46-123, 46-124.  
 SECTION 36 - T. 6 S. - R. 8 E.  
 RUSSELLS POINT CORPORATION  
 WASHINGTON TOWNSHIP  
 LOGAN COUNTY, OHIO  
 NOVEMBER 29, 1968  
 SCALE: 1" = 40'

DRAWN BY:  
 DANIEL E. GILBERT, P.S.  
 REG. SUR. NO. 5402  
 428 N. MADRIVER ST.  
 BELLEFONTAINE, OHIO 43311