


Plat Showing Location
 of Parcels as deeded to
 Logan County Commissioners
 December 1927
 Sections 35-36, T.5, R.13 B.M.R.S.
 Liberty Township
 Logan County, Ohio




Scale: 1" = 50'

Chester R. Kurtz
 Logan County Engineer

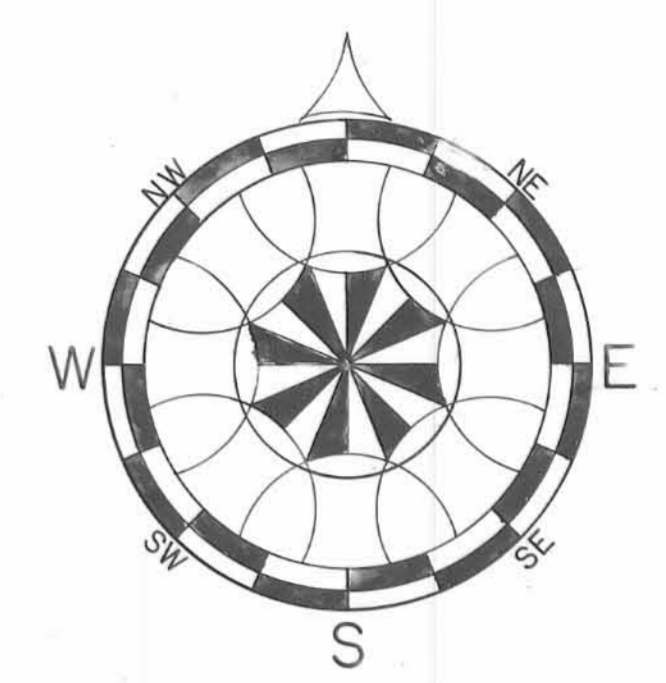

Section 36 T.5 R.13
 Section 36 T.5 R.13

Section 36 T.5 R.13
 Section 35 T.5 R.13

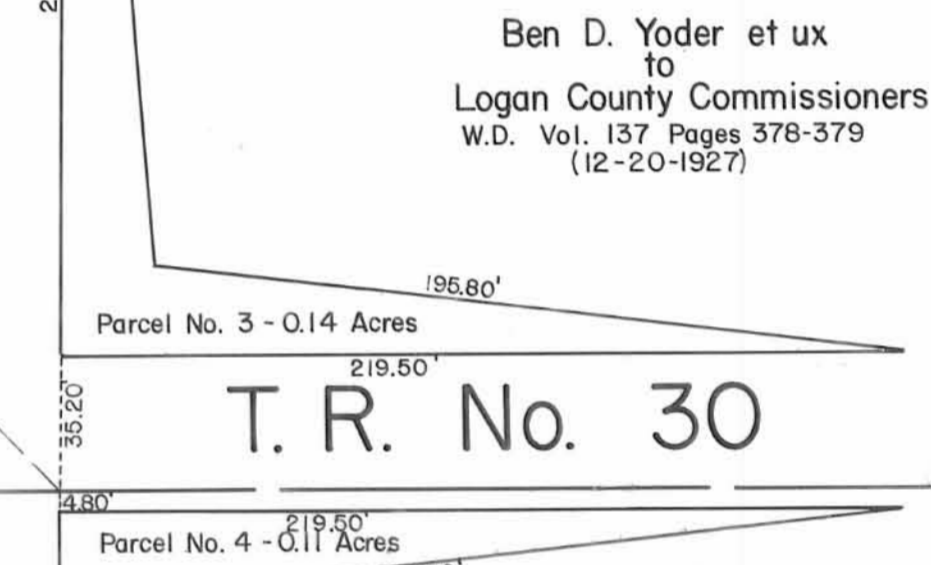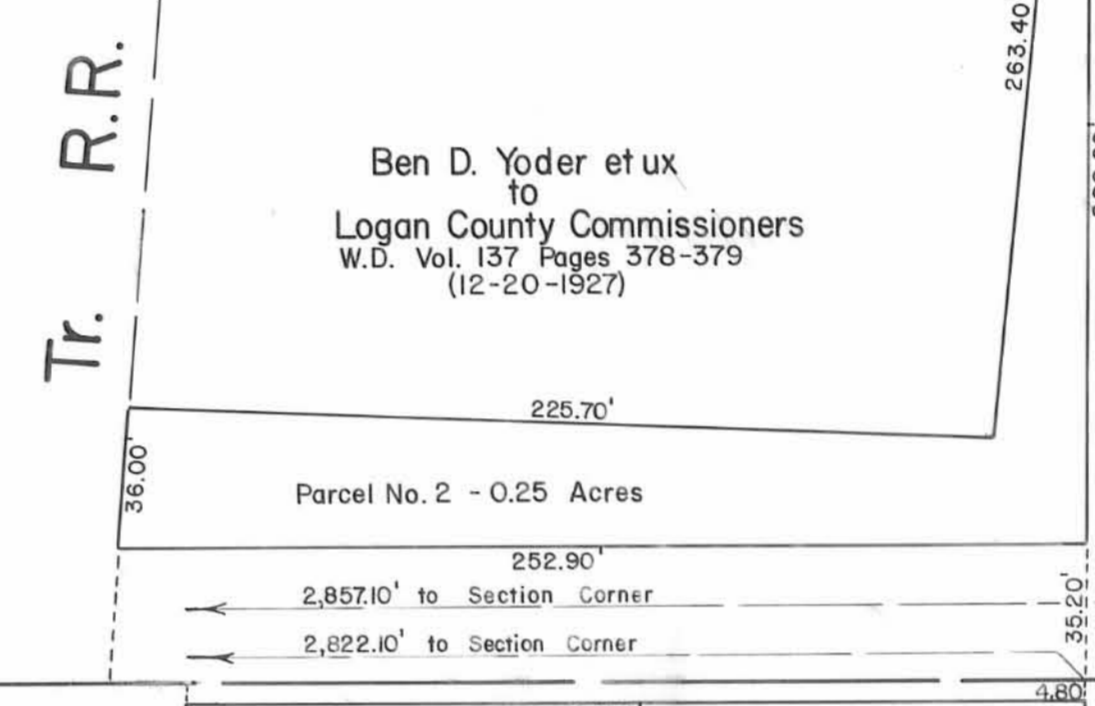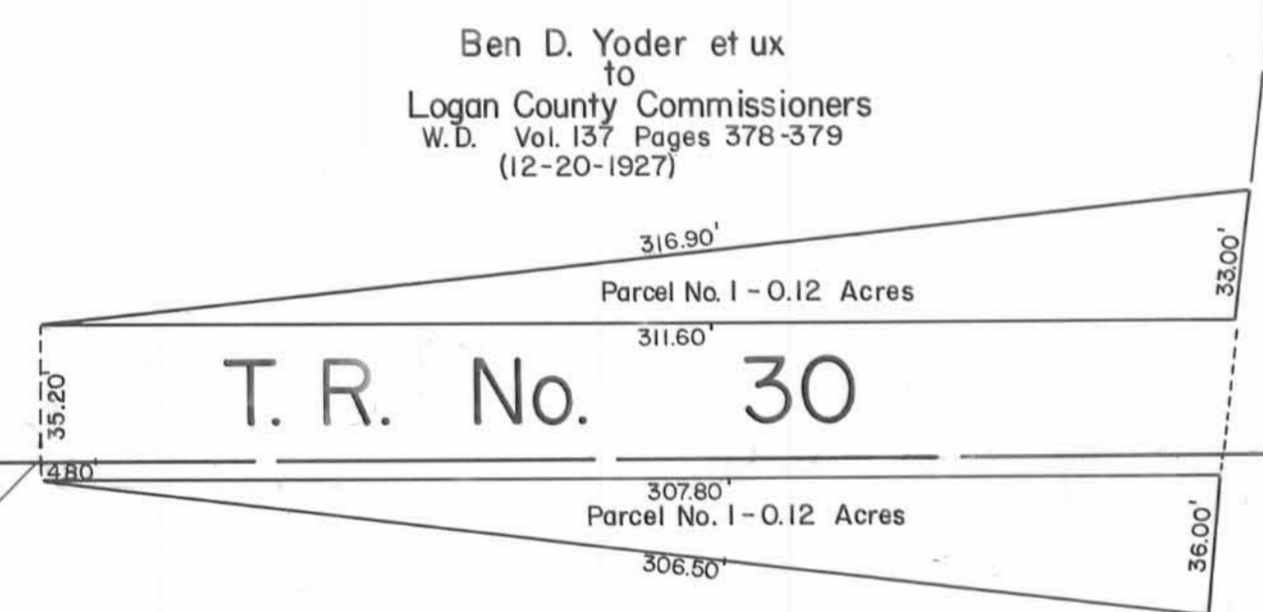

R. R.

C. S. & C.

I. C. & E.

T. R. No. 188

T. R. No. 188



Platted: December 1985.
 Daniel E. Gilbert, P.S.
 Reg. Sur. No. 5402
 Logan County Deputy Surveyor