

DESCRIPTION

LYING IN SECTION 32, TOWN 4, RANGE 14, LIBERTY TOWNSHIP, LOGAN COUNTY, OHIO.

BEING OUT OF THE THOMAS AND MARKER CONSTRUCTION COMPANY 11.0 ACRE TRACT AS DEEDED AND DESCRIBED IN VOLUME 331, PAGE 332, TRACT 1 OF THE LOGAN COUNTY RECORDS OF DEEDS AND BEING MORE PARTICULARLY DESCRIBED AS FOLLOWS:

BEGINNING AT A RAILROAD SPIKE FOUND AT THE INTERSECTION OF CENTER-LINES OF U. S. ROUTE 68 (SOUTH MAIN STREET) AND TOWNSHIP ROAD 200 (ALLEN ROAD) AND AN ANGLE IN THE PRESENT CORPORATION LINE.


THENCE, WITH THE CENTER-LINE OF U.S. ROUTE 68 AND THE WEST CORPORATION LINE, S 4°-10'-00" E. A DISTANCE OF 339.95 FEET TO A PK SPIKE SET.

THENCE, WITH THE NORTH LINE OF THE FRED ALLEN 2.07 ACRE TRACT (VOL. 323, PG. 87), N 86°-01'-28" W, A DISTANCE OF 300.19 FEET TO A 5/8 INCH IRON ROD FOUND AT THE NORTHWEST CORNER OF THE SAID 2.07 ACRE TRACT.

THENCE, THROUGH THE SAID 11.0 ACRE TRACT, N 6°-57'-54" E, A DISTANCE OF 337.33 FEET TO A RAILROAD SPIKE SET ON THE CENTER-LINE OF TOWNSHIP ROAD 200.

THENCE, WITH THE CENTER-LINE OF TOWNSHIP ROAD 200, THE PRESENT CORPORATION LINE AND THE NORTH LINE OF SECTION 32, S 85°-56'-19" E, A DISTANCE OF 234.45 FEET TO THE POINT OF BEGINNING.

CONTAINING 2.066 ACRES OF WHICH 0.329 ACRE IS WITHIN THE HIGHWAY RIGHTS-OF-WAY.

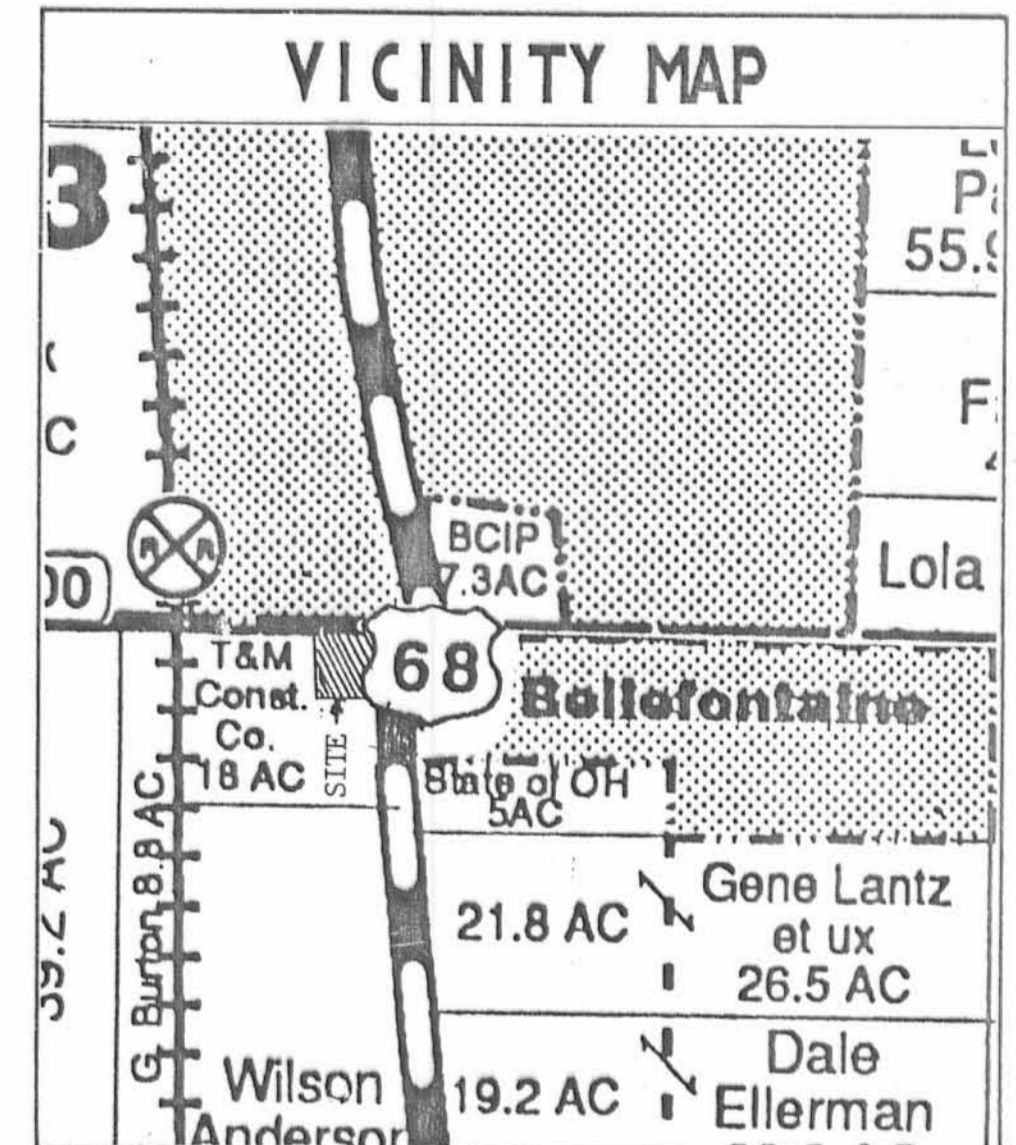

LOGAN COUNTY COMMISSIONERS	<u>Donald E. Sauer</u> 10-29-92	DATE
	<u>George W. Clayton</u>	10-29-92
	<u>John O. Jeffrey</u>	10-29-92
LOGAN COUNTY ENGINEER	<u>James Lee</u>	3-8-93
CHAIRMAN, TOWNSHIP TRUSTEES	<u>Joe G. Cullen</u>	3-16-93
L.U.C. PLANNING DIRECTOR	<u>Carmen L. Perro</u>	3-4-93
MAYOR OF BELLEFONTAINE	<u>Richard J. Hoaric</u>	3-2-93
PRESIDENT, CITY COUNCIL	<u>William R. Patterson</u>	3-2-93
CLEK. CITY COUNCIL	<u>Ardythe Pedernore</u>	3-8-93
PLAT PRE-APPROVED	<u>C.N.R.</u>	8-14-92
PLAT CHECKED	<u>Jon C. Hines</u>	4-27-93
CITY ORDINANCE NUMBER	93-09, 2-23-93	DATE
TRANSFERRED THIS	30th DAY OF July, 19 93	
LOGAN COUNTY AUDITOR	<u>Jean Jones</u>	
RECEIVED FOR RECORD AT	2:07 O'CLOCK P. M.	
THIS	2nd DAY OF August, 19 93	
LOGAN COUNTY RECORDER	<u>Carolyn Collins</u>	
RECORDED IN PLAT CABINET	A, SLIDE 763B	

ANNEXATION MAP OF 2.066 ACRES OUT OF THE THOMAS AND MARKER CONSTRUCTION COMPANY 11.00 ACRE TRACT DEED VOLUME 331, PAGE 332, TRACT 1 SECTION 32, TOWN 4, RANGE 14 LIBERTY TOWNSHIP LOGAN COUNTY, OHIO

2.066 ACRES OF WHICH 0.329 ACRE IS WITHIN THE HIGHWAYS RIGHT-OF-WAY
CURRENT LIBERTY TOWNSHIP ZONING IS B-1
RE-ZONING TO BELLEFONTAINE ZONING B-2 IS REQUESTED

- REFERENCES:
- LOGAN COUNTY ENGINEER'S RECORDS: R 3337, R 2907, R 4314, R 3414, FIELD BOOK 606, 8-9, LOGAN COUNTY ROAD RECORDS
 - OHIO DEPARTMENT OF TRANSPORTATION RECORD: S.H. 189 SEC. A, LOGAN COUNTY, PG. 57/93
 - LEE SURVEYING AND MAPPING COMPANY RECORDS: L - 295, L - 1939, FIELD BOOK 7, PAGE 7

SURVEYOR'S AFFIDAVIT
THE ABOVE ANNEXATION MAP HAS BEEN PREPARED FROM AN ACTUAL FIELD SURVEY BY LEE SURVEYING AND MAPPING COMPANY ON JULY 14, 1992.
BEARINGS ARE BASED UPON THE CENTER-LINE OF U.S. ROUTE 68 BEING S 4°-10'-00" E, AND ALL OTHER BEARINGS ARE FROM ANGLES AND DISTANCES MEASURED IN SAID FIELD SURVEY PER THE OHIO ADMINISTRATIVE CODE 4733-37.

