


# ANNEXATION PLAT


HARRISON TOWNSHIP, LOGAN COUNTY, OHIO  
SOUTH HALF, SECTION 5, TOWN 3, RANGE 14

PLAT SHOWING AN 86.010 AC. TRACT TO BE ANNEXED INTO THE CITY OF BELLEFONTAINE, SITUATE IN THE SOUTH HALF OF SECTION 5, TOWN 3, RANGE 14, B.T.M.R.S., HARRISON TOWNSHIP, LOGAN COUNTY, OHIO.

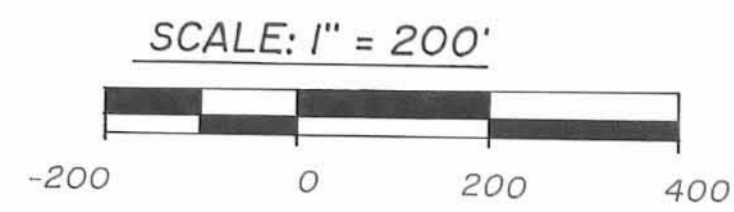

DATE: JUNE 14, 1996

CURVE DATA				
CURVE	DELTA	RADIUS	ARC	CHORD
1	1°30'00"	8498.46'	222.49'	S-76°08'36"-E, 222.49'
2	6°19'20"	4781.90'	527.65'	S-72°13'57"-E, 527.38'

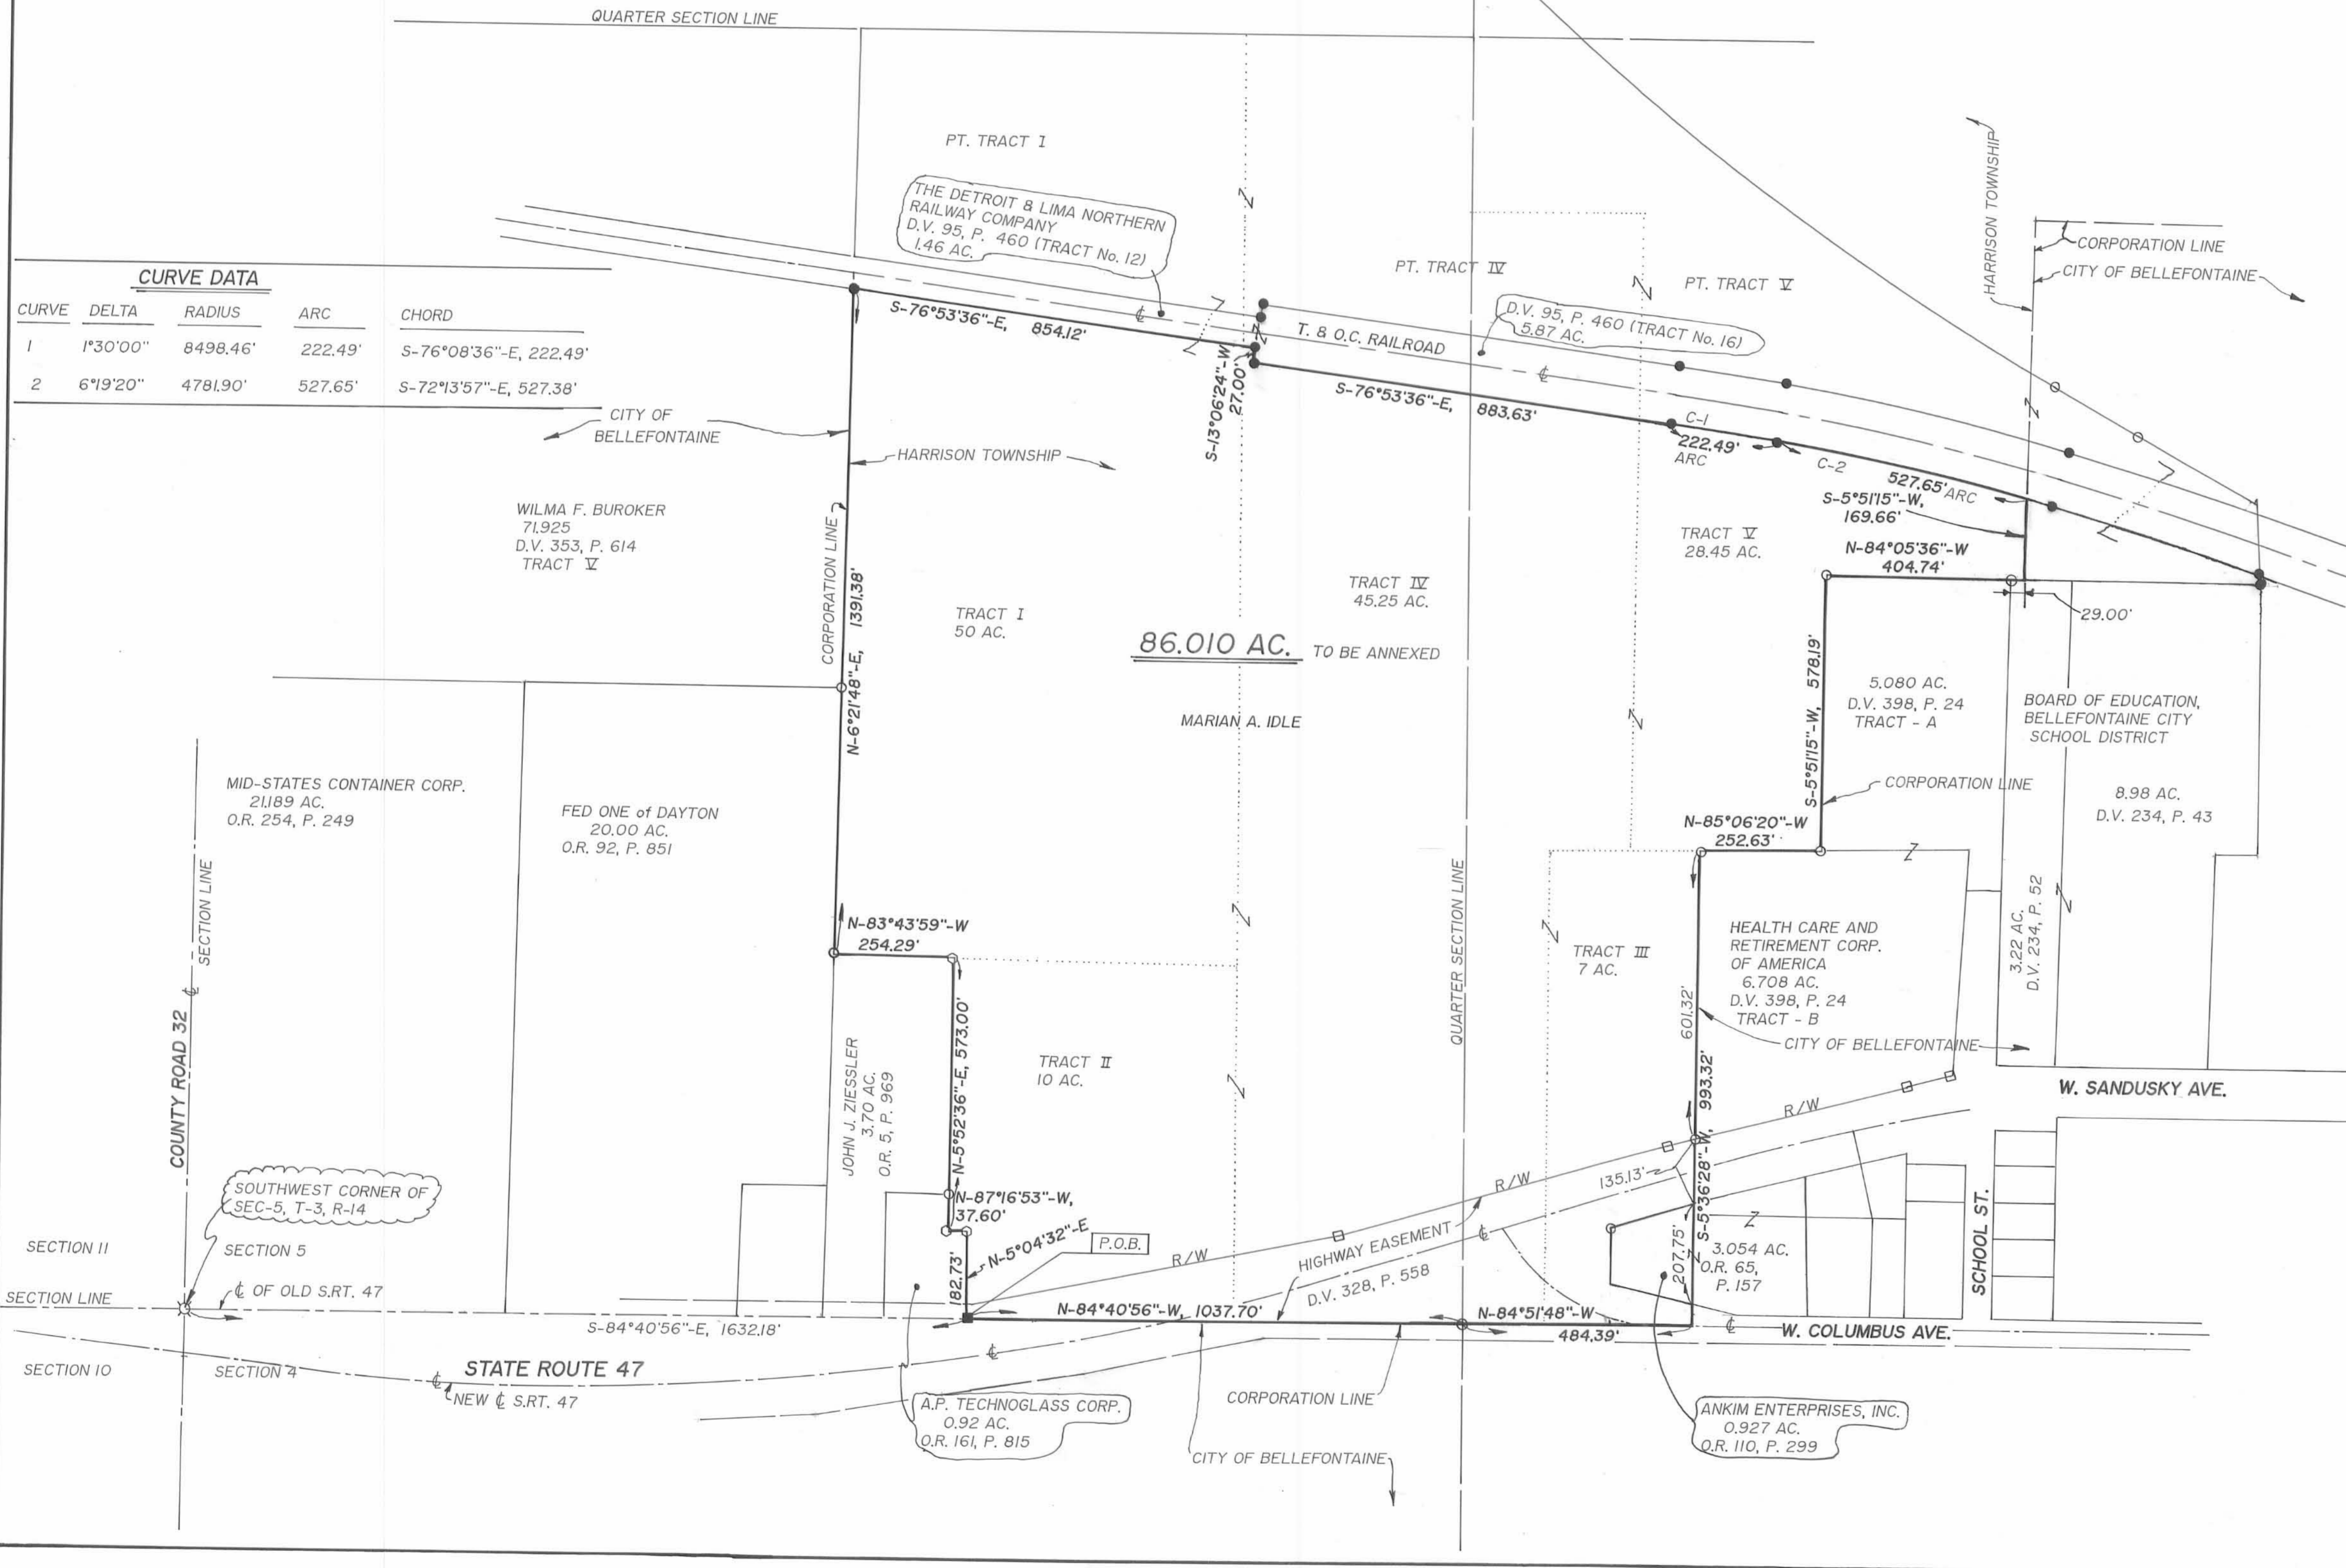

- LOGAN COUNTY COMMISSIONERS, *Russell Jantke* 10-9-97 DATE
- George W. Clayton* 10-9-97 DATE
- John Bayless* 10-9-97 DATE
- LOGAN COUNTY ENGINEER, *Ronald C. Co* 10-15-97 DATE
- CHAIRMAN, TOWNSHIP TRUSTEE, *Robert S. McAnam* 10-27-97 DATE
- L.U.C. PLANNING DIRECTOR, *Caryn J. Best* 10-15-97 DATE
- MAYOR OF BELLEFONTAINE, *Joe D. Smith* 10-14-97 DATE
- PRESIDENT, CITY COUNCIL, *William J. Patton* 10-14-97 DATE
- CLERK, CITY COUNCIL, *Wicki Yopakam* 10-14-97 DATE
- PLAT PRE-APPROVED, *Jon C. Hines* 10-22-96 DATE
- PLAT CHECKED, *Jon C. Hines* 3-18-98 DATE
- CITY ORDINANCE NUMBER, 97-75, 10-14-97
- TRANSFERRED THIS 20<sup>th</sup> DAY OF MARCH 1998
- LOGAN COUNTY AUDITOR, *Michael E. Godwin*
- RECEIVED FOR RECORD AT 3:43:00 O'CLOCK P.M.
- THIS 20<sup>th</sup> DAY OF March 1998
- LOGAN COUNTY RECORDER, *Carolyn Collins*
- RECORDED IN PLAT CABINET B, SLIDE 26B & 27A



PREPARED BY: *William D. Edwards*  
WILLIAM D. EDWARDS  
PROFESSIONAL SURVEYOR No. 7574  
110 SOUTH MAIN STREET  
URBANA, OHIO 43078  
(513)653-6508

9802476