
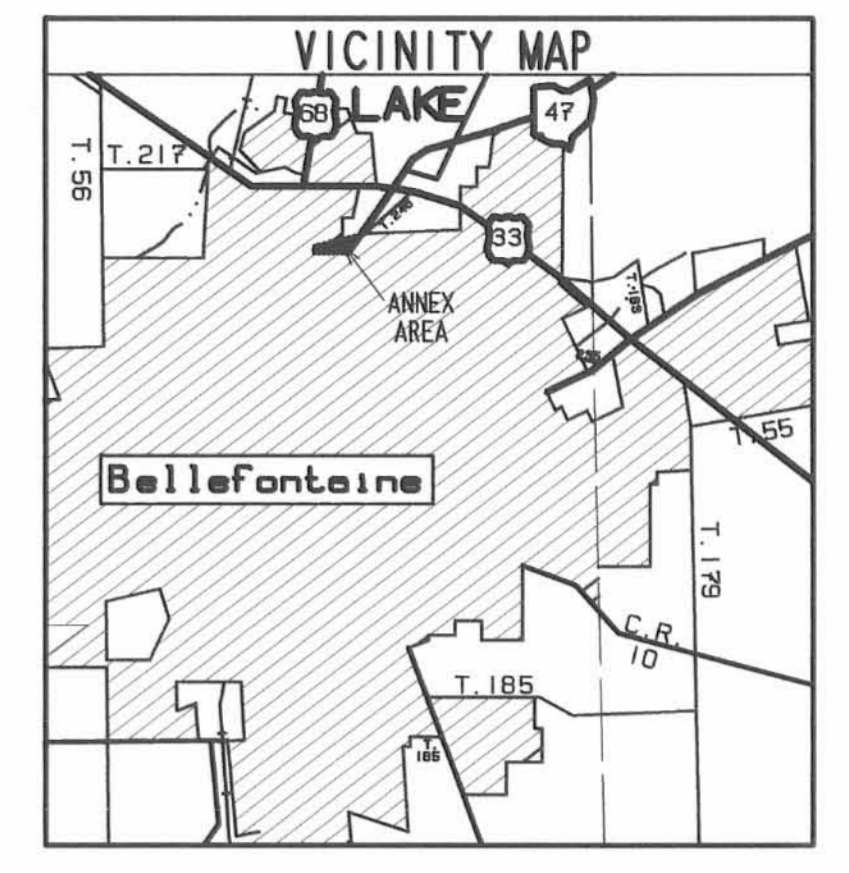


REFERENCES
 O.D.O.T. R/W PLAN LOG-47DA-(0.56)
 SHEET 136 OF 141
 LOGAN COUNTY ENGINEERS' FILES:
 R-6666 AND R-1531

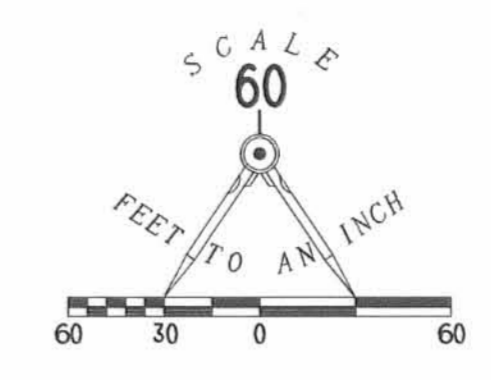

DESCRIPTION

LYING IN VIRGINIA MILITARY SURVEY 5245, LAKE TOWNSHIP, LOGAN COUNTY, OHIO.

BEING PARTS OF THE HILL AND HAMILTON FINANCIAL SERVICES, LTD 2.004 ACRE TRACT AS DEEDED AND DESCRIBED IN OFFICIAL RECORD 343, PAGE 887, THE BARROW, MEYER AND ZUROVCHAK, AN OHIO PARTNERSHIP, ORIGINAL 4.094 ACRE TRACT AS DEEDED AND DESCRIBED IN OFFICIAL RECORD 343, PAGE 884, THE ROBERT DALE JACOBS 2.00 ACRE TRACT AS DEEDED AND DESCRIBED IN OFFICIAL RECORD 143, PAGE 254 AND THE MARY RUTAN HOSPITAL 5.115 ACRE TRACT AS DEEDED AND DESCRIBED IN OFFICIAL RECORD 446, PAGE 440. ALL OF THE LOGAN COUNTY RECORDS OF DEEDS AND BEING MORE PARTICULARLY DESCRIBED AS FOLLOWS:

BEGINNING AT A POINT ON THE NORTHEAST CORNER OF THE SAID 2.004 ACRE TRACT ON THE OLD CENTER-LINE OF TOWNSHIP ROAD 246 AND THE NORTH LINE OF VIRGINIA MILITARY SURVEY 5245 AT THE INTERSECTION WITH THE WESTERLY LIMITED ACCESS RIGHT-OF-WAY OF OHIO ROUTE 47.

THENCE, WITH THE WESTERLY LIMITED ACCESS RIGHT-OF-WAY OF OHIO ROUTE 47 AND THE EAST LINE OF THE SAID 2.004 ACRE TRACT, S 37°-52'-41" W, A DISTANCE OF 332.40 FEET TO A POINT.

THENCE, WITH THE CITY OF BELLEFONTAINE CORPORATION LINE AND THROUGH THE SAID 2.004 ACRE TRACT, THE 4.094 ACRE TRACT, THE 2.00 ACRE TRACT AND THE 5.115 ACRE TRACT, N 85°-54'-19" W A DISTANCE OF 558.37 FEET TO A POINT.

THENCE, WITH THE CITY OF BELLEFONTAINE CORPORATION LINE AND THROUGH THE SAID 5.115 ACRE TRACT, N 2°-00'-00" E, A DISTANCE OF 241.65 FEET TO A POINT.

THENCE, WITH THE NORTH LINE OF VIRGINIA MILITARY SURVEY 5245, THE OLD CENTER-LINE OF TOWNSHIP ROAD 246 (DOWELL AVENUE) AND THE CITY OF BELLEFONTAINE CORPORATION LINE AND SAID CORPORATION LINE EXTENDED, S 88°-08'-00" E, A DISTANCE OF 753.30 FEET TO THE POINT OF BEGINNING.

CONTAINING 3.695 ACRES.

THE BASIS FOR BEARINGS IS THE NORTH LINE OF VIRGINIA MILITARY SURVEY 5245, BEING S 88°-08'-00" E, AND ALL OTHER BEARINGS AND DISTANCES ARE FROM DEED RECORD. THIS DESCRIPTION IS FOR ANNEXATION PURPOSES ONLY AND IS NOT A BOUNDARY SURVEY AS DEFINED IN OHIO ADMINISTRATIVE CODE 4733-37.

APPROVALS

LOGAN COUNTY COMMISSIONERS	<i>John Gault</i>	11/5/02
	<i>John Resa</i>	11/5/02
LOGAN COUNTY ENGINEER	<i>Ronald J. Taylor</i>	11/5/02
CHAIRMAN, TOWNSHIP TRUSTEES	<i>Scott C. Cole</i>	11-6-02
L.U.C. PLANNING DIRECTOR	<i>Jammy F. Wash</i>	11-8-02
MAYOR OF BELLEFONTAINE	<i>Donna L. G.</i>	11-19-02
PRESIDENT, CITY COUNCIL	<i>Robert E. Sutz</i>	11-02-02
CLERK, CITY COUNCIL	<i>William B. Patterson</i>	11/8/02
PLAT PRE-APPROVED	<i>Vicki Zepfman</i>	11-9-02
PLAT CHECKED	<i>Jon C. Hines</i>	11-1-02
CITY ORDINANCE NUMBER	02-71	8-13-02
TRANSFERRED THIS AND DAY OF	December	20 02
AUDITOR, LOGAN COUNTY, OHIO	<i>Michael G. Godwin</i>	
RECEIVED FOR RECORD AT	10:11	0'CLOCK A. M.
THIS DAY OF	December	20 02
RECORDER, LOGAN COUNTY, OHIO	<i>Linda Hanson</i>	
RECORDED IN PLAT CABINET	B	SLIDE 80A



SURVEYOR'S AFFIDAVIT

THE ABOVE ANNEXATION MAP HAS BEEN PREPARED FROM RECORDS BY LEE SURVEYING AND MAPPING COMPANY. THIS IS NOT A BOUNDARY SURVEY AS DEFINED IN 4733-37 OF THE OHIO ADMINISTRATIVE CODE.

William K. Bruce
 WILLIAM K. BRUCE
 PROFESSIONAL SURVEYOR 7437
 APRIL 25, 2000

ANNEXATION OF 3.695 ACRES
 TO THE CITY OF BELLEFONTAINE
 VIRGINIA MILITARY SURVEY 5245
 LAKE TOWNSHIP
 LOGAN COUNTY, OHIO

2008013016