

V.M.S. No. 9960-10042
V.M.S. No. 9959

Sta. No. 131+97.70
Concrete Mon.
with + Fd.
0.80' Deep.

N. 81°-15'-00" E.
361.14' C.H. No. 117

V.M.S. No. 12112
F.B. No. 639 P. 27-28.

898.53'
Basis of Bearing
488.04' -60'

26,955,900' or
0.619 Acres

Sta. No. 139+51.38
P.K. Nail with
Shiner Set over
Stone.

Sta. No. 139+80.96 (County Line)
5/8" x 30" Rebar in Monument
Box Found.

C.H. No. 352 A
Rushsylvania Road


Concrete Survey Monument Fd.
Union County Engineer (V137).

Total Acreage
357,944.770[±]
or
8.217 Acres

R. & B. Mouser Farms, Inc.
Vol. No. 402 P. 697 (12-5-1983)
05-028-00-00-016.000

104.000 Acres
8.217 Acres
95.783 Acres

Wilma E. Overly
D. B. 327 P. 356-357 (3-17-1992)
Union County
Original 51.340 Acres
44.807 Acres

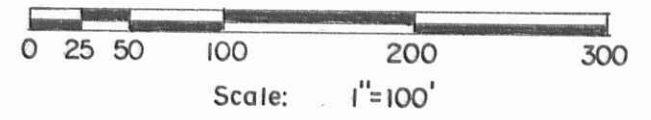

Symbols:
○ - 5/8" x 30" Rebars Fd.
● - 5/8" x 30" Rebars Set.

R. & B. Mouser Farms, Inc. to Scott Roehler Survey V.M.S. No. 12112, Bokescreek Township, Logan County, Ohio.		
SCALE: 1" = 100'	APPROVED BY:	DRAWN BY DEG
DATE: 9-6-1997		REVISED
 Daniel E. Gilbert, P.S. Reg. Sur. No. 5402		DRAWING NUMBER 097-032

INDEXED ON MAP
9157

S-548