



ZANESFIELD ROAD - 60'
(U.S.R. No. 68)

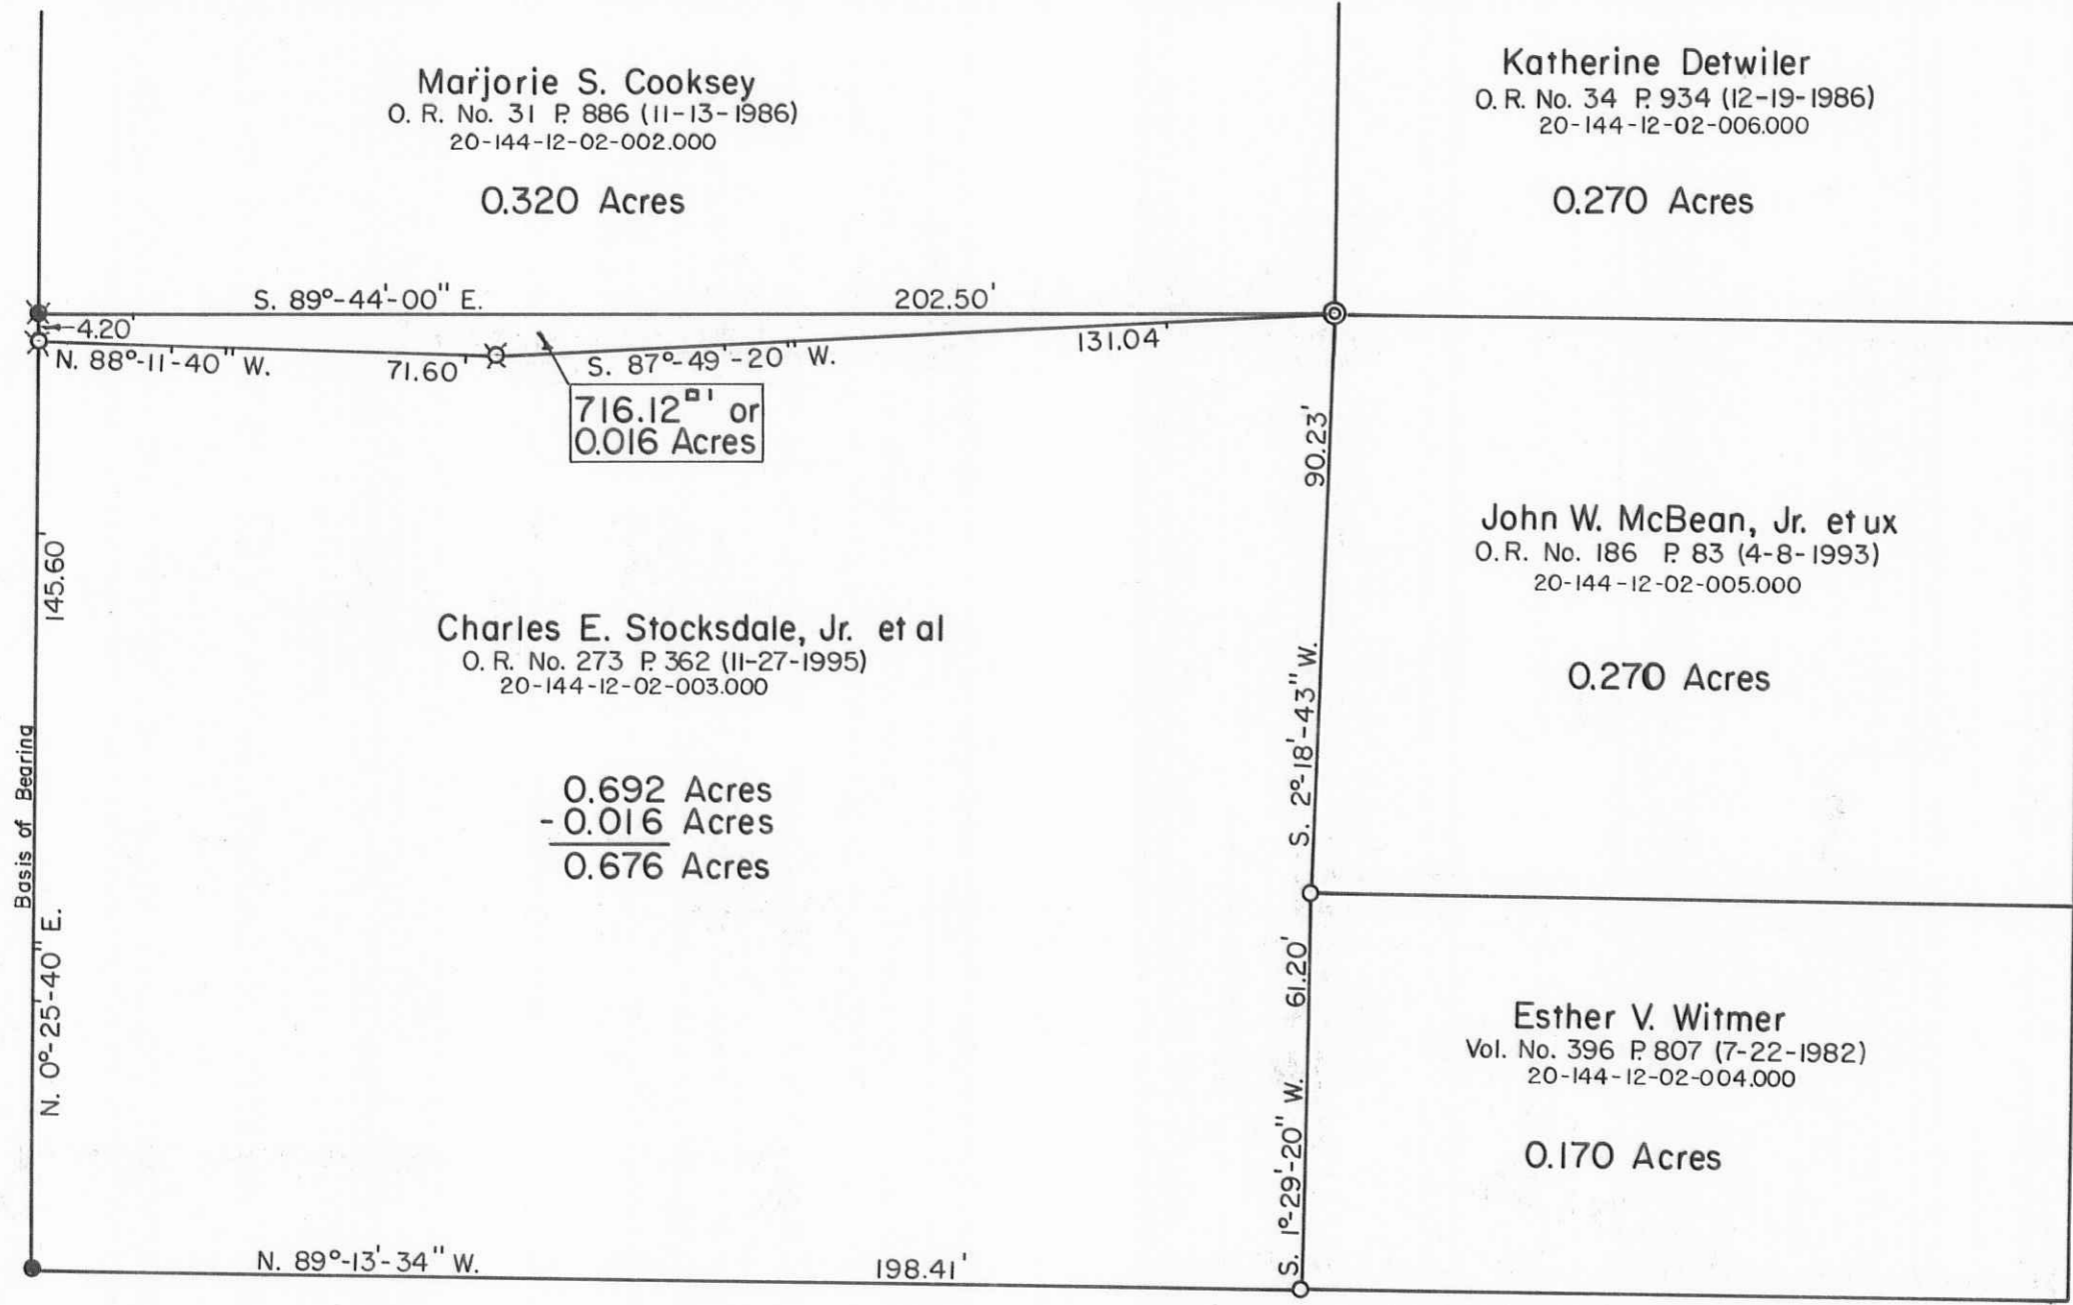

LEONARD STREET - 50'

McCLELLAN STREET - 60'

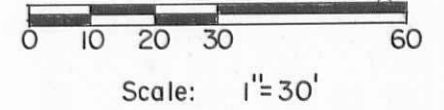

- SYMBOLS:
- - 1/2" Iron Pipes Fd.
 - - 3/4" Iron Pipe Fd.
 - ⊙ - 2" Steel Axel Fd.
 - ⊗ - 5/8" x 30" Rebar Fd.
 - ⊗ - 5/8" x 30" Rebars Set.



INDEXED ON MAP
2017

STOCKSDALE to COOKSEY SURVEY - Part of the North Half of Section No. 27 T.5 R.13, B.M.R.S, Village of West Liberty, Liberty Township, Logan County, Ohio.

SCALE: 1" = 30'	APPROVED BY:	DRAWN BY: DEG
DATE: 11-28-1995		REVISED:
 Daniel E. Gilbert, P.S. Reg. Sur. No. 5402		DRAWING NUMBER: 094-064A

S-433