

Shane J. Lile  
 O.R. No. 182 P. 590 (2-26-1993)  
 14-109-09-07-006.000



0.510 Acres

Hazel S. Corbet  
 Vol. No. 358 P. 4 (4-21-1975)  
 14-109-09-07-008.000

0.740 Acres

Florence L. Johnson  
 Vol. No. 365 P. 337 (6-28-1976)  
 14-109-09-07-007.000

6,940.065<sup>sq</sup>  
 or  
 0.159 Acres

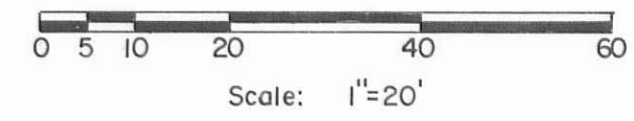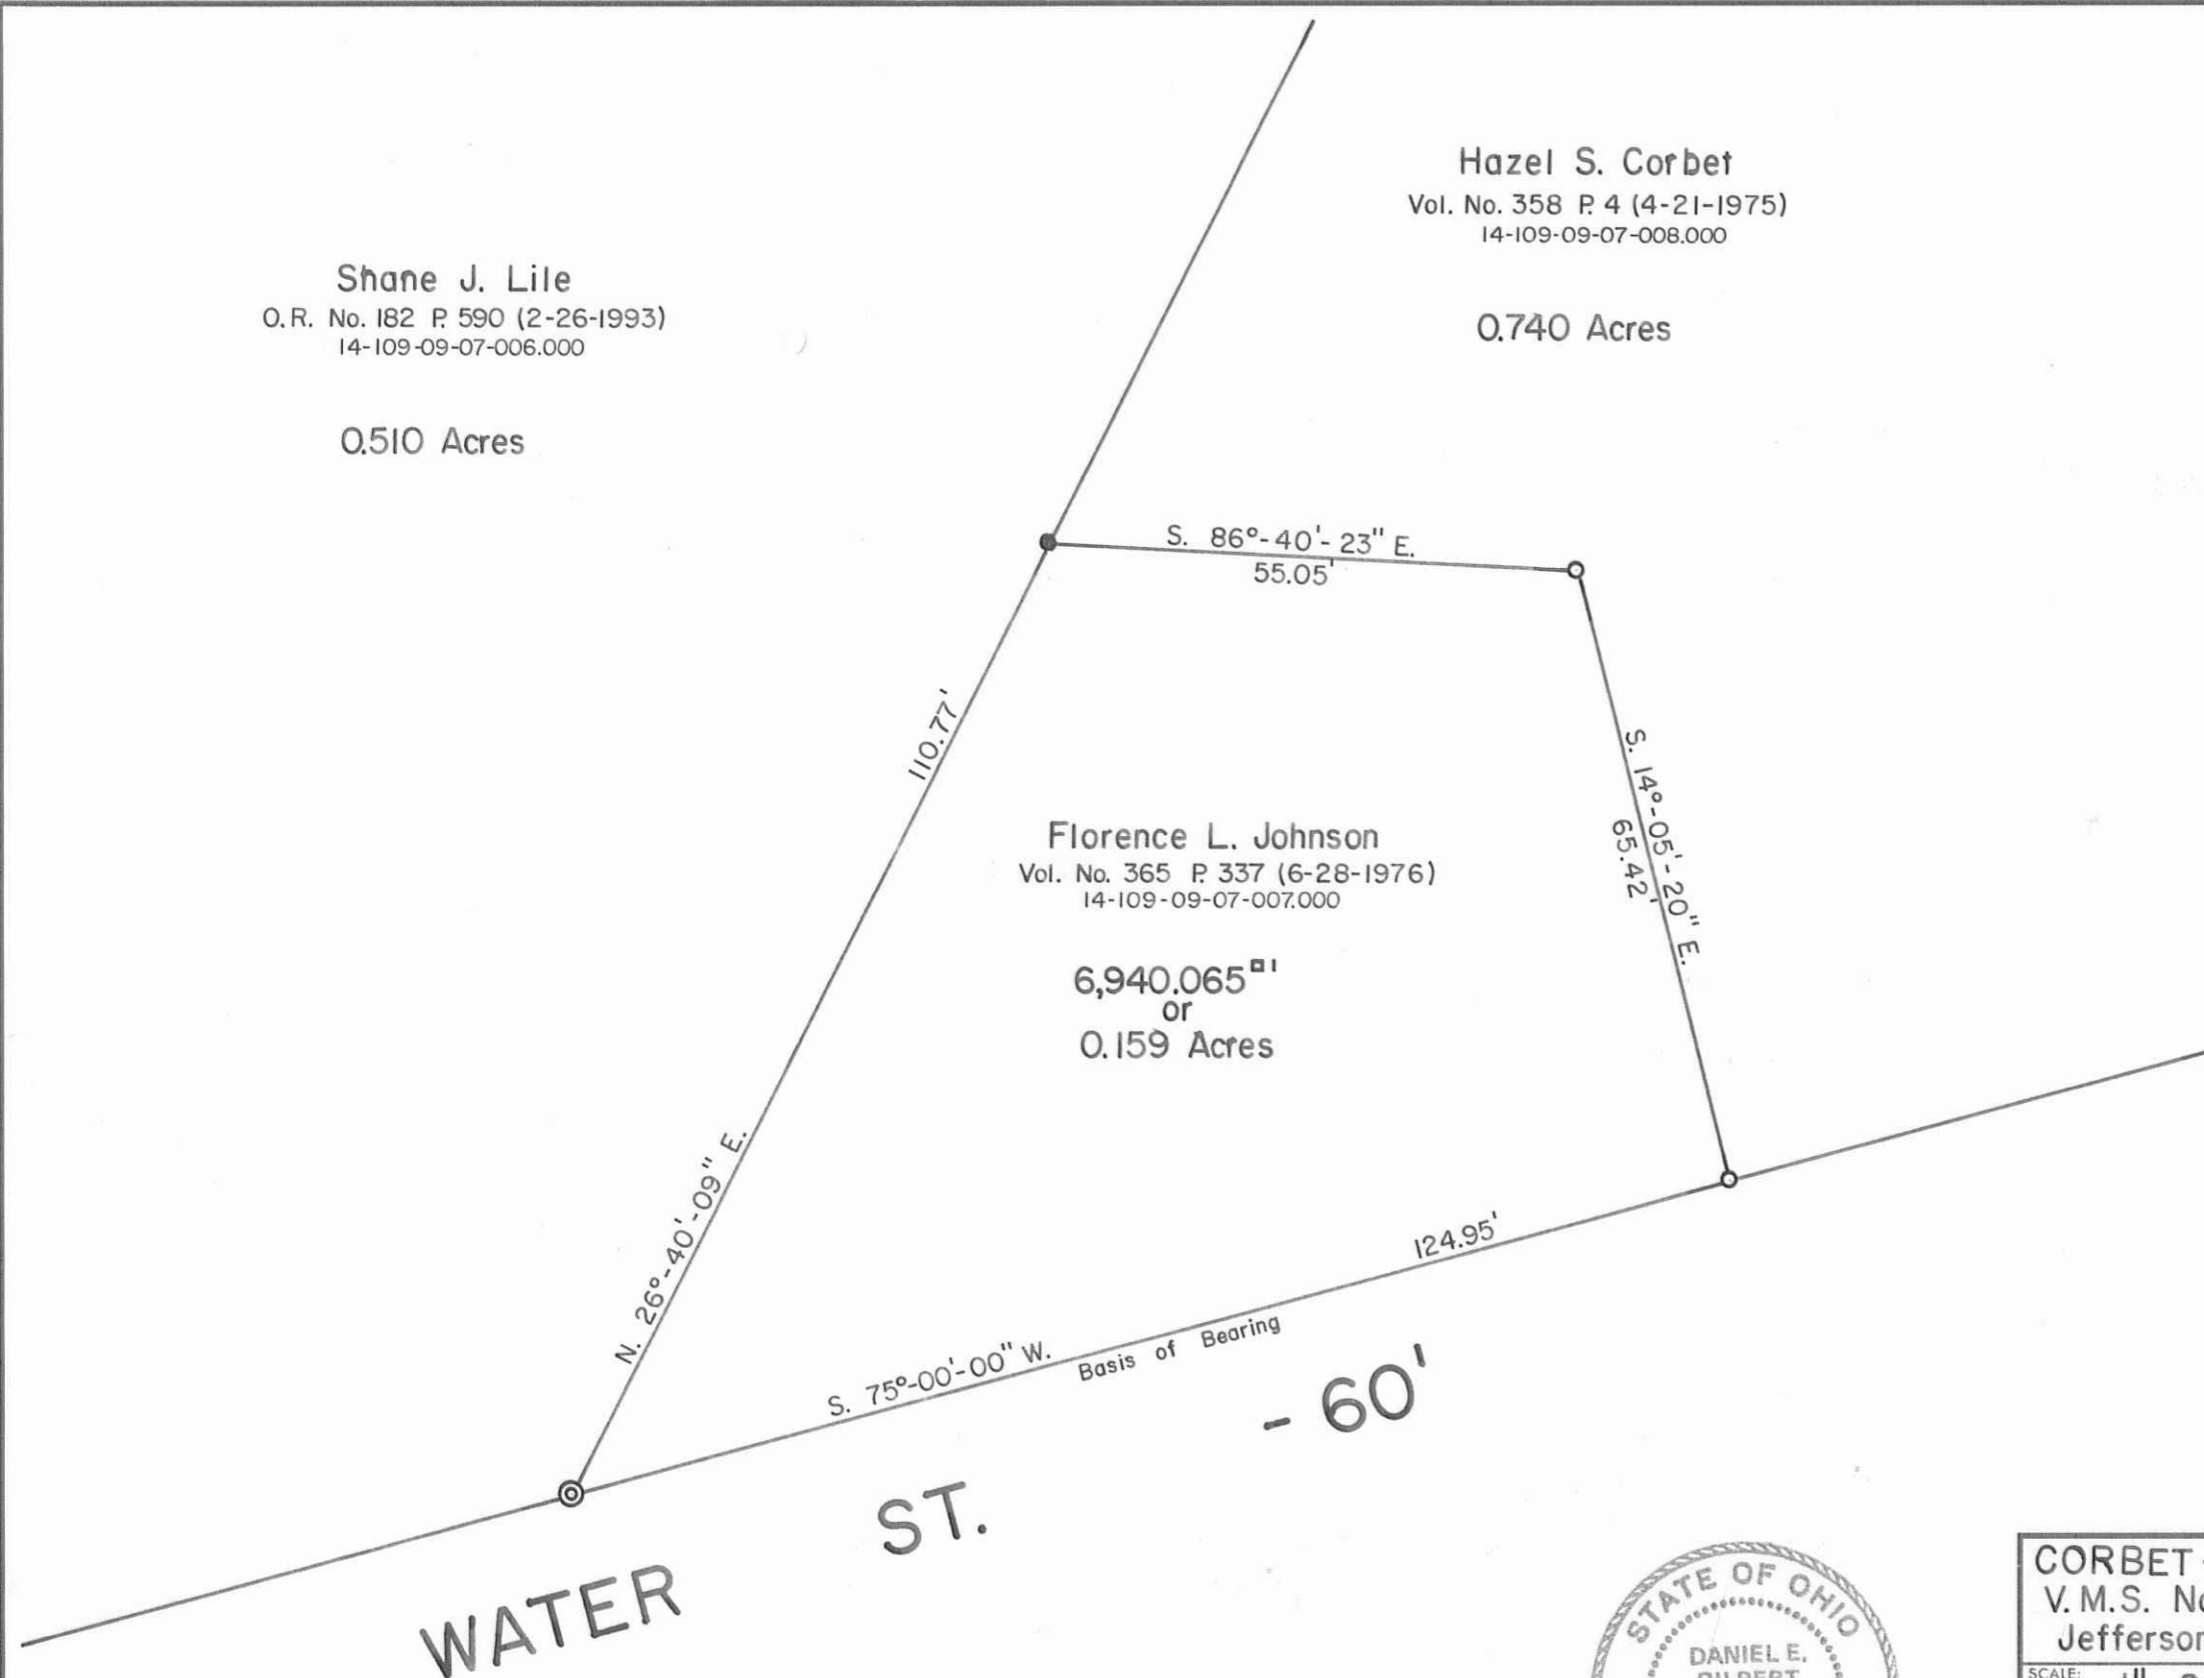

- SYMBOLS:
- - 3/4" Iron Pipes Fd.
  - ⊙ - 2" O.D. Iron Pipe Fd.
  - - 5/8" x 30" Rebar Set in place of a 3/4" Iron Pipe found bent over.

WATER ST. - 60'



CORBET-JOHNSON Resurvey, V.M.S. No. 3137, Village of Zanesfield, Jefferson Township, Logan County, Ohio.		
SCALE: 1" = 20'	APPROVED BY:	DRAWN BY DEG
DATE: 8-16-1994		REVISED
 Daniel E. Gilbert, P.S. Reg. Sur. No. 5402		DRAWING NUMBER 094-051

INDEXED ON MAP  
8976

S-707