

1,863,175.435^{sq ft}
or
42.773 Acres
16-064-00-00-037.000

Total Area 3,180,798.785^{sq ft}
or
73.021 Acres


Approximate Greenville Treaty Line
(No Physical Evidence Found)

1,317,623.350^{sq ft}
or
30.248 Acres
16-064-00-00-043.000

Senora Louise Brugler et vir Trustees
O.R. No. 154 P. 609 (12-5-1991)

16-064-00-00-054.000
103.350 Acres

For Description of this R/W see,
John H. Kemper et al
to
John Shick
Deed Vol. No. 55 P. 581 (6-22-1877)

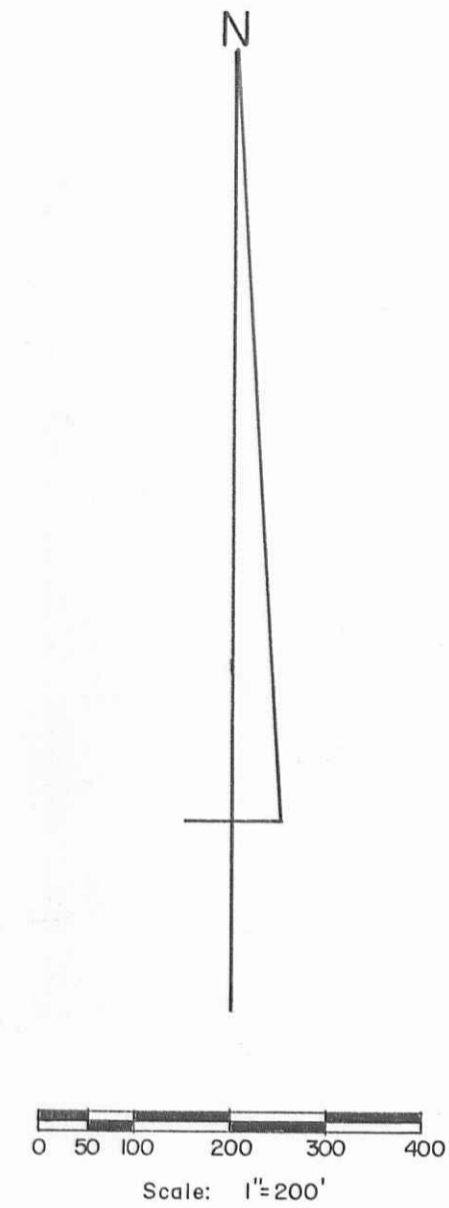

- Reference Deed:
James C. Dodge et ux
to
Leslie Dowden et al
Vol. No. 395 P. 331-332
(2-26-1982)
- SYMBOLS:
- - P.K. Nails Fd. (U.S.R. No. 68)
 - - R.R. Spikes Fd. (C.H. No. 57)
 - - R.R. Spike Set. (C.H. No. 57)
 - ⊗ - 5/8" x 30" Rebars Fd.
 - ⊗ - 5/8" x 30" Rebars Set.
 - ⊗ - Harrow Tooth Fd.
 - ⊗ - 5/8" Iron Bar Fd.

DOWDEN - SUTTERFIELD SURVEY
V.M.S. No.s 3322, 3324 and 9884.
Lake Township, Logan County, Ohio.

SCALE: 1" = 200' APPROVED BY: _____ DRAWN BY: DEG

DATE: 11-27-1992

Daniel E. Gilbert
Daniel E. Gilbert, P.S.
Reg. Sur. No. 5402

DRAWING NUMBER
092-062



INDEXED ON MAP
7024

S-718