

Dennis E. Berry et ux
O. R. No. 215 P 933 (12-30-1993)

Tract No. II
2.456 Acres

18-106-00-00-068.000
5.316 Acres


Tract No. I
2.860 Acres
- 1.004
1.856 Acres

43,743.32^{sq} ft
or
1.004 Acres

Lowell H. Huber et ux
Vol. No. 256 P 133 (2-5-1959)
18-106-00-00-067.000
1.000 Acres

Dennis E. Berry et ux
Vol. No. 236 P 82 (4-17-1956)
18-106-00-00-104.000
(2.423 Acres)
39.623 Acres

(4.300 Acres)

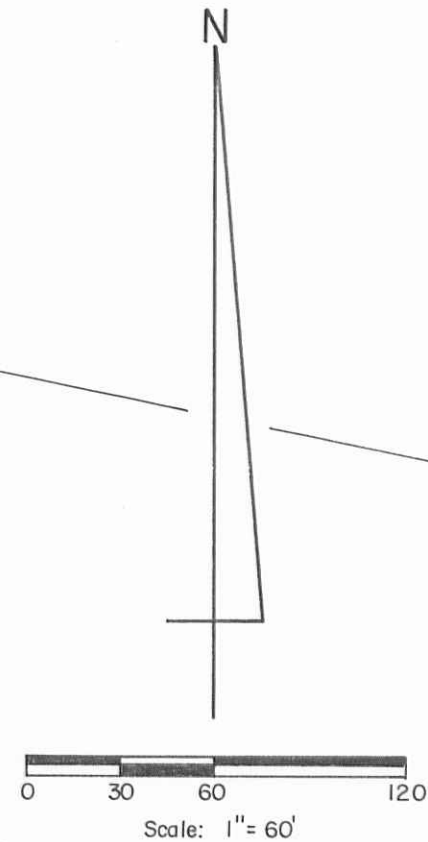

- SYMBOLS:
- - P.K., Nail Fd.
 - - 5/8" Rebar Fd.
 - - 5/8" x 30" Rebars Set.

Dennis E. Berry Survey - Part of Northeast Quarter
of Section No. 2 Town 3 Range 14, B.M.R.S.
Liberty Township, Logan County, Ohio.

SCALE: 1" = 60'	APPROVED BY:	DRAWN BY DEG
DATE: 3-23-1994		REVISED

Daniel E. Gilbert
Daniel E. Gilbert, P.S.
Reg. Sur. No. 5402

DRAWING NUMBER
094-007



INDEXED ON MAP
2438

S-733