

Harold A. Johnston et al  
 O.R. No. 70 P. 632 (9-6-1988)  
 36-009-00-00-010.000


5.450 Acres



Donna M. Oberdier  
 O.R. No. 145 P. 777 (1-27-1992)  
 36-009-00-00-011.000

Original 26.520 Acres

INDEXED ON MAP  
 978

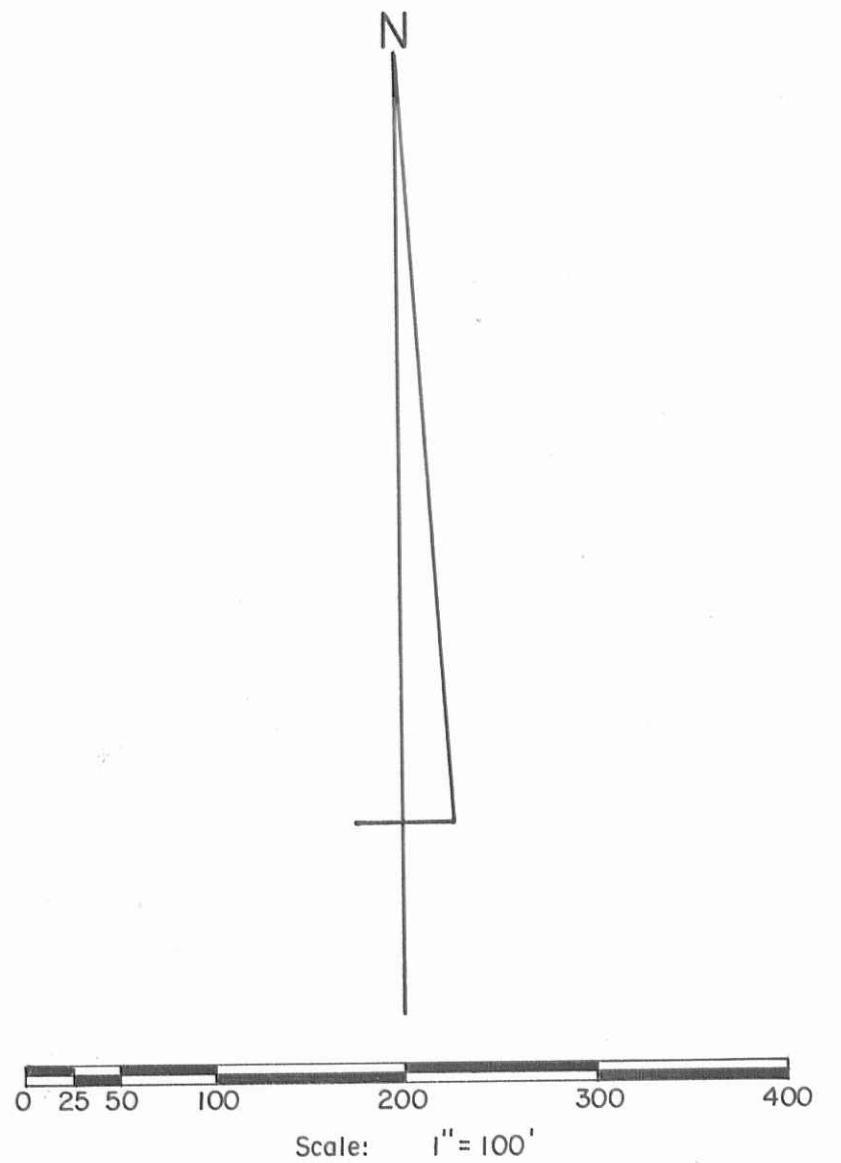

Reference:


Land Contract - 7.876 Acres.  
 Donna M. Oberdier  
 to  
 Jack L. Williams  
 O.R. No. 216 P. 522 (12-23-1993)

Symbols:

- - R. R. Spike Set.
- - R. R. Spikes Fd.
- - 5/8" Rebars Fd.
- - 5/8" x 30" Rebars Set.

Subdivision of a 7.876 Acre Tract - Jack L. Williams,  
 V.M.S. No. 14032, Richland Township,  
 Logan County, Ohio.

SCALE: 1" = 100'	APPROVED BY:	DRAWN BY DEG
DATE: 6-20-1995		REVISED 9-8-1995

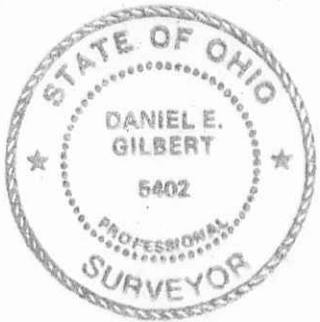

*Daniel E. Gilbert*  
 Daniel E. Gilbert, P.S.  
 Reg. Sur. No. 5402

DRAWING NUMBER  
 095-024

S-810