

Thomas E. Hurley, Trustee
O. R. No. 272 P. 157 (5-22-1995)
37-033-00-00-036.000

115.050 Acres

S. R. No 366


A
50,728.035^{sq} ft
or
1.165 Acres

B
56,250.000^{sq} ft
or
1.291 Acres

C
Existing House Lot
45,000.000^{sq} ft
or
1.033 Acres

George R. Stevenson et al
Vol. No. 389 P. 37 (8-27-1980)
37-033-00-00-028.000

7.904 Acres

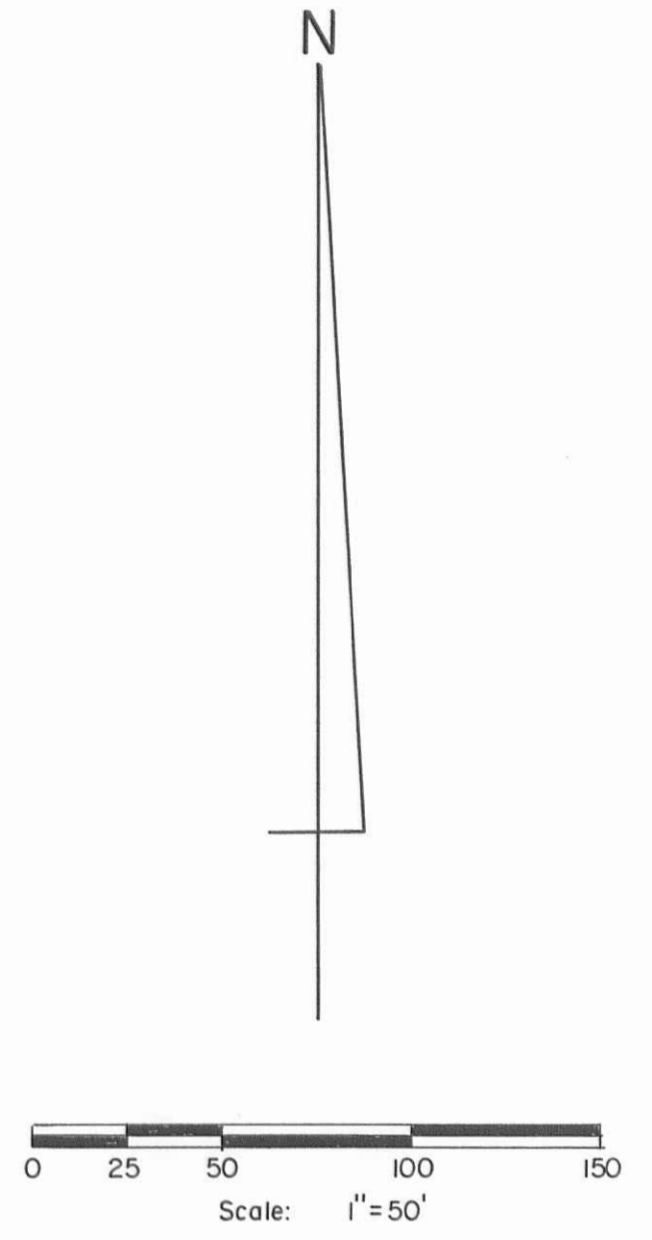

Reference Deed:
James William Snyder, IV - 3.490 Acres
O. R. No. 275 P. 580 (12-19-1995).
37-033-00-00-029.000

- Symbols:
- - P. K. Nails Set.
 - - 1" Iron Pipe Fd.
 - ▣ - 5/8" Iron Bar Fd.
 - - 2" Iron Pipes Fd.
 - ⊠ - 5/8" x 30" Rebars Set.



Subdivision of Snyder's existing 3.489 Acre tract in V. M. S. No. 9947, Richland Township, Logan County, Ohio.		
SCALE: 1" = 50'	APPROVED BY	DRAWN BY DEG
DATE: 12-6-1995	<i>Daniel E. Gilbert</i>	
	Daniel E. Gilbert, P.S. Reg. Sur. No. 5402	DRAWING NUMBER 095-055A

INDEXED ON MAP
3336

S-816