


C. William Bayliss et ux
 O.R. No. 233 P. 93 (7-8-1994)
 40-067-00-00-011.000

- 20.630 Acres
 - 0.497
 20.133 Acres

- SYMBOLS:
- - R. R. Spikes Set.
 - - Harrow Tooth Fd.
 - - 5/8" x 30" Rebars Set.
 - ⊗ - 3/4" Round Iron Bar Fd.

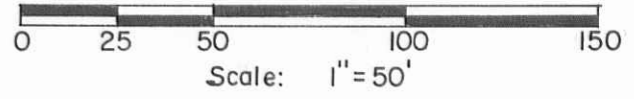

BAYLISS To CHURCH SURVEY (Walnut Grove), V.M.S. No. 13646, Rushcreek Township, Logan County, Ohio.		
SCALE: 1" = 50'	APPROVED BY:	DRAWN BY DEG
DATE: 10-4-1994		REVISED
<i>Daniel E. Gilbert</i> Daniel E. Gilbert, P.S. Reg. Sur. No. 5402		DRAWING NUMBER 094-056

INDEXED ON MAP
 4793

S-025