

Henry C. Hayes et ux
 Vol. No. 320 P. 48 (5-9-1968)
 50-133-00-00-005.000

90.250 Acres

N. 4°-57'-20" E.

185.00'
 164.96'

N. 81°-30'-00" W.

360.00'

S. 4°-57'-20" W.
 164.96'

20.04'

185.00'

52.00'

360.00'

T. R. No. 30 - 40'
 SECTION Basis of Bearing
 281.65
 7,200.00^{sq}' or 0.165 Acres

R. R. Spike Set
 Sta. No. 209+92.00
 F.B. No. 575 P. 50

R/W Mon's. Fd.
 Sta. No. 213+00

Sec. No. 18 T.4 R.13
 Sec. No. 17 T.4 R.13

66,473.870^{sq}'
 or
 1.526 Acres


Herbert Lynn Yoder et ux
 Vol. No. 360 P. 820 (10-27-1975)
 50-133-00-00-007.000

89.920 Acres
 - 1.526 Acres
 88.394 Acres

INDEXED ON MAP
 3210



N

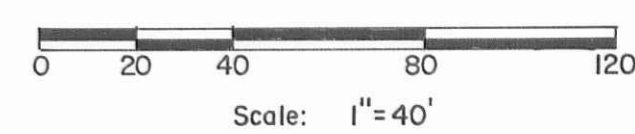

- SYMBOLS:
- - P. K. Nails Set.
 - - R. R. Spikes Set.
 - - 5/8" x 30" Rebars Set.

Yoder to Morris Survey - Part of the East Half of the Northwest Quarter of Section No. 17, T.4, R.13 B.M.R.S. Union Township, Logan County, Ohio.	
SCALE: 1" = 40'	APPROVED BY:
DATE: 9-14-1994	DRAWN BY: DEG
REVISOR:	
<i>Daniel E. Gilbert</i> Daniel E. Gilbert, P.S. Reg. Sur. No. 5402	
DRAWING NUMBER: 094-054	

S-873