

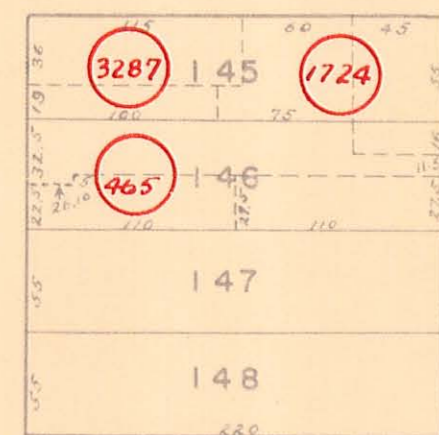
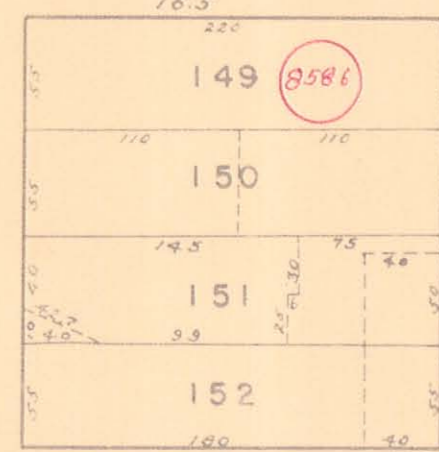
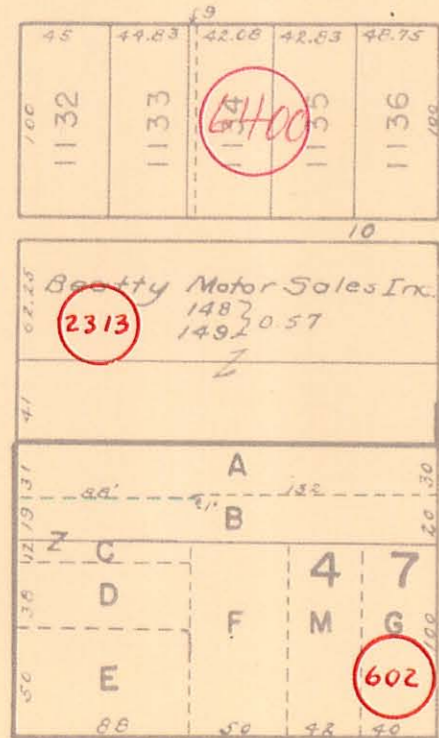
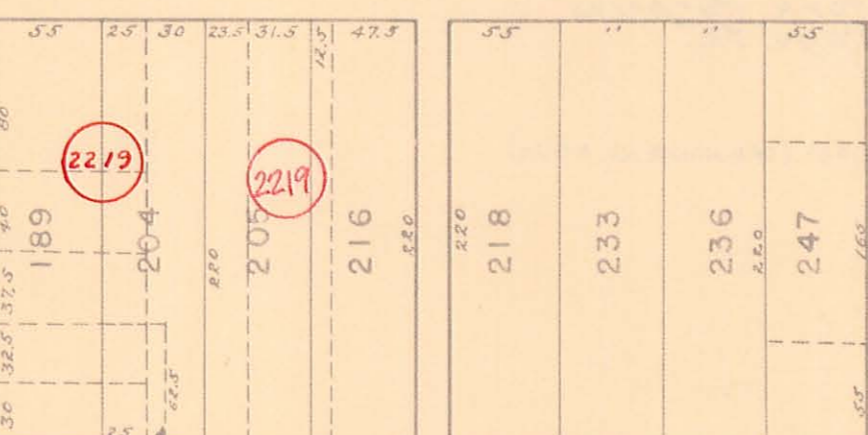
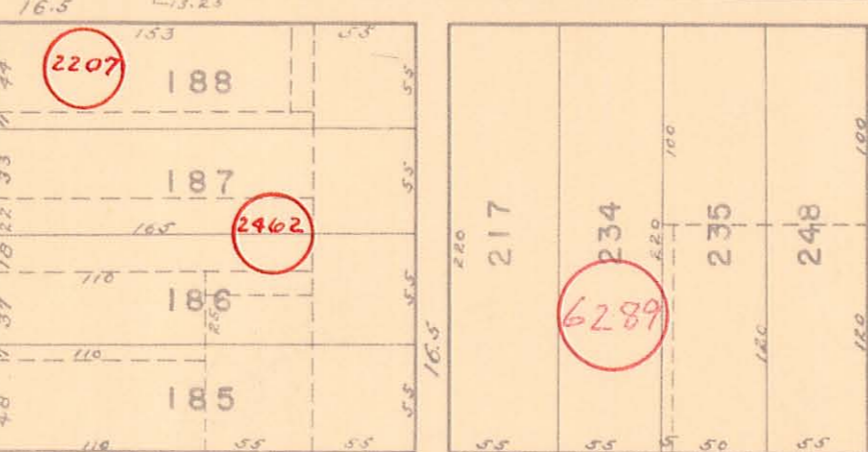
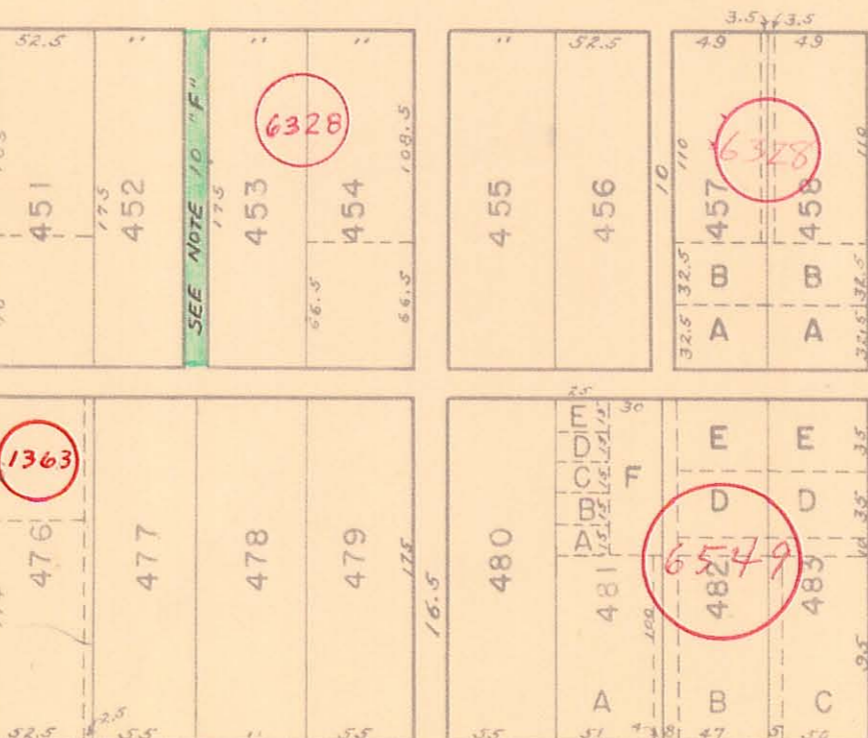


9536



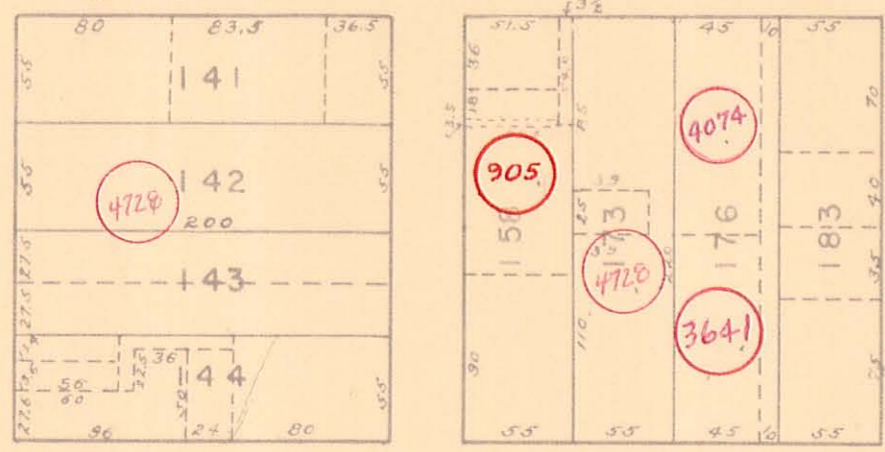


MAIN

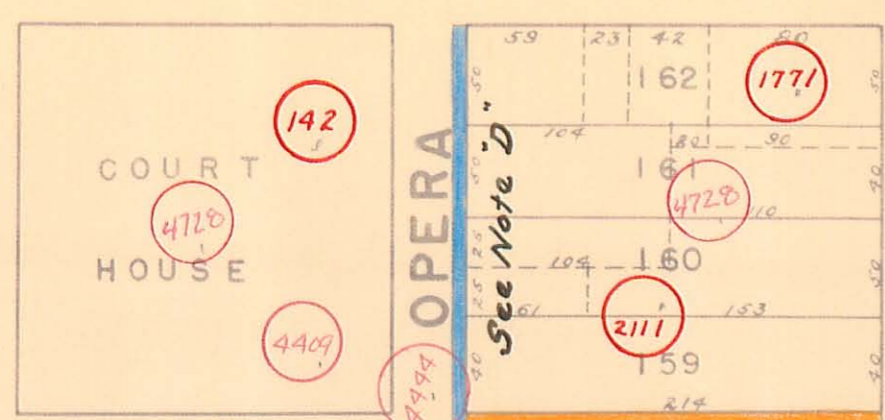



MADRIVER

AUBURN

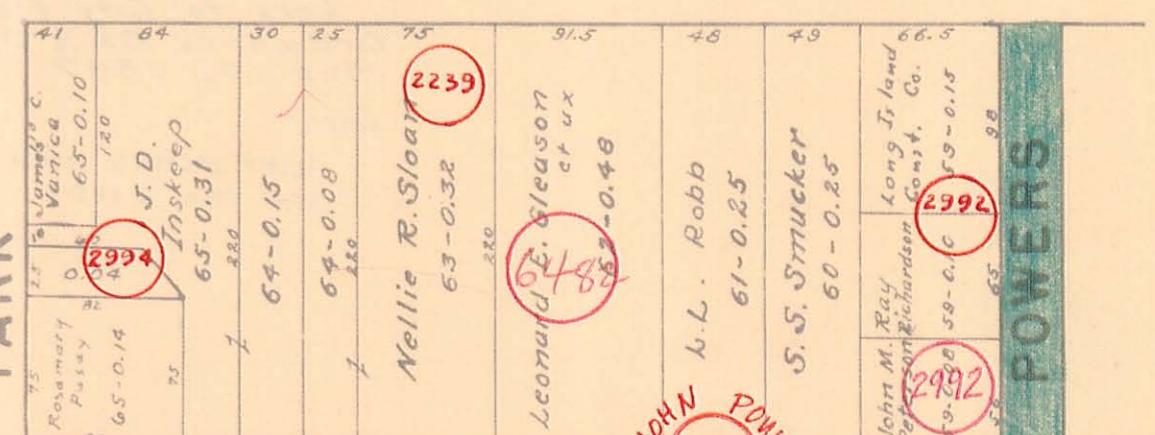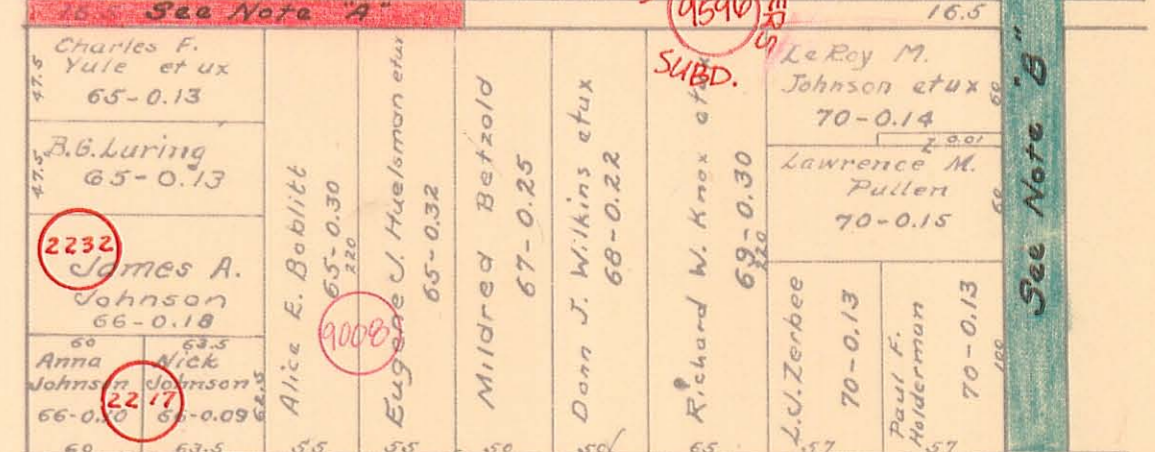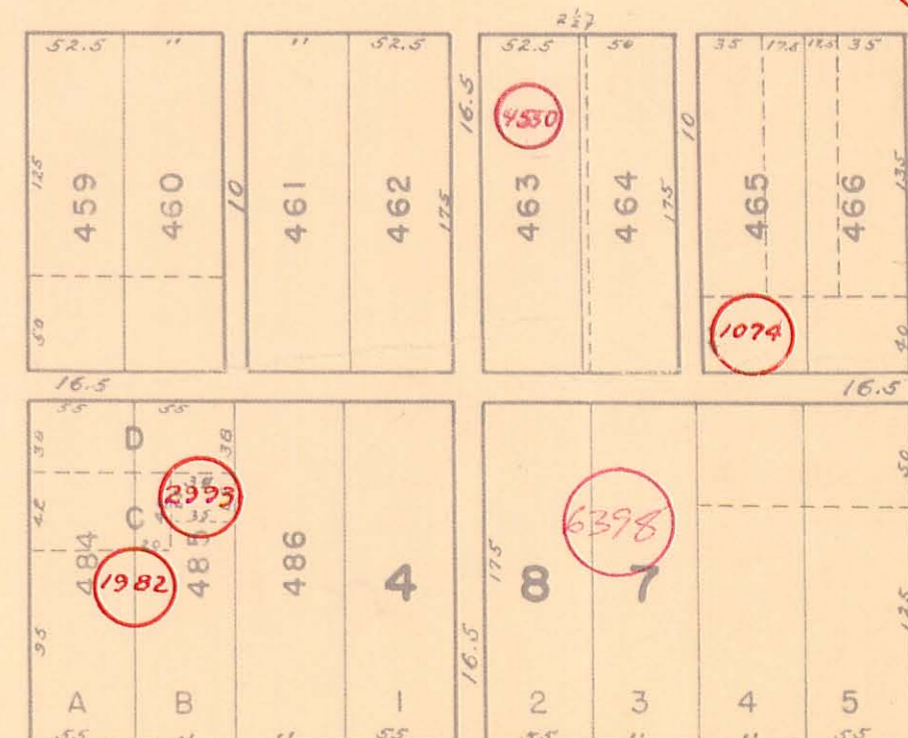


PARK

CHILLICOTHE

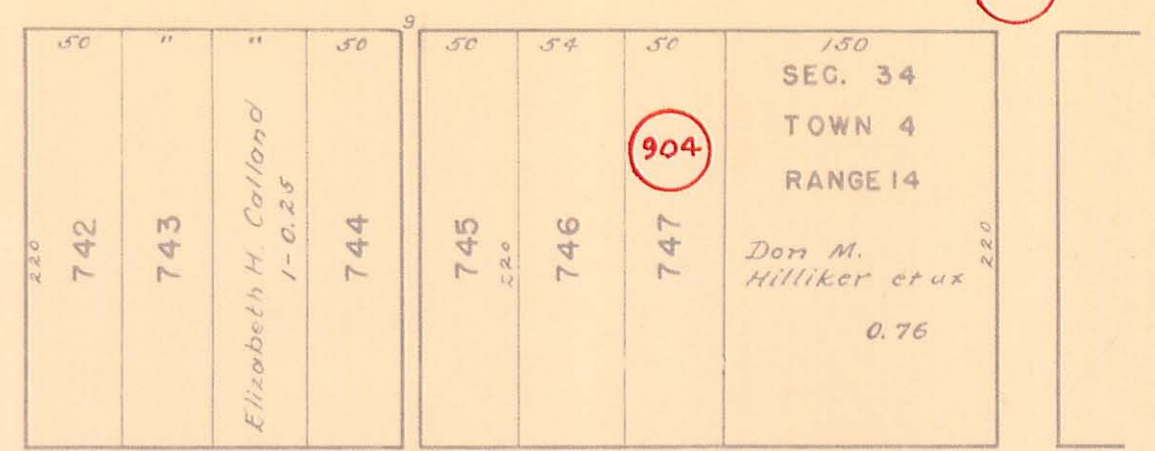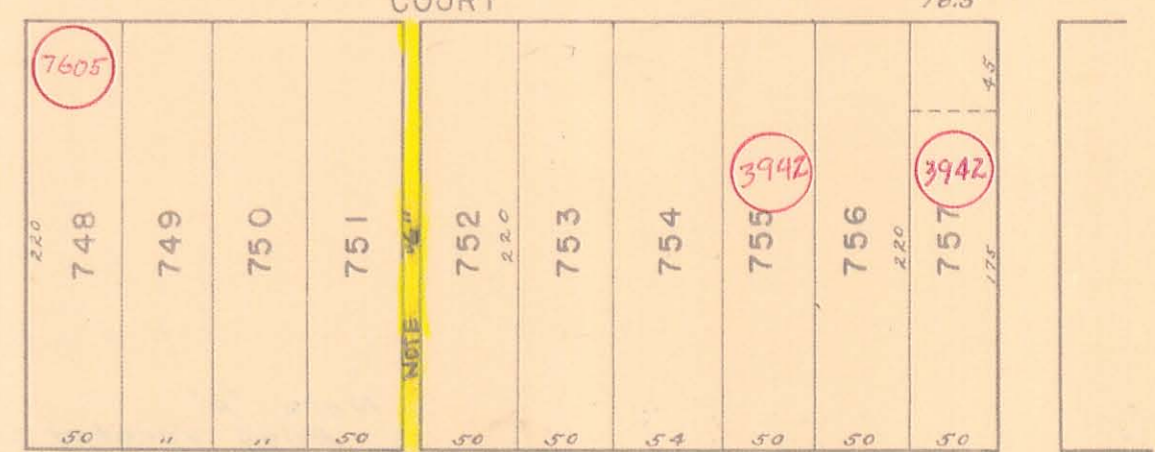

COLUMBUS

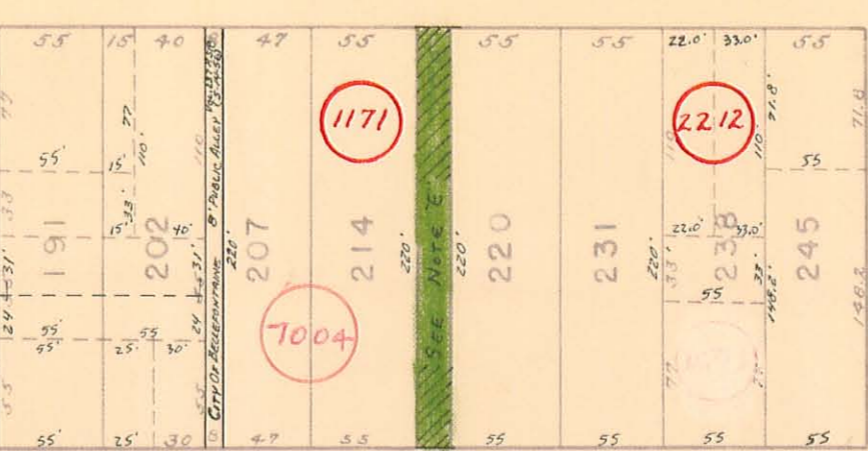

NEWELL