


SEE PAGE 60

SEE PAGE 59

V.M.S. No. 4399

V.M.S. No. 4990
V.M.S. No. 4478 (330.00')

4396

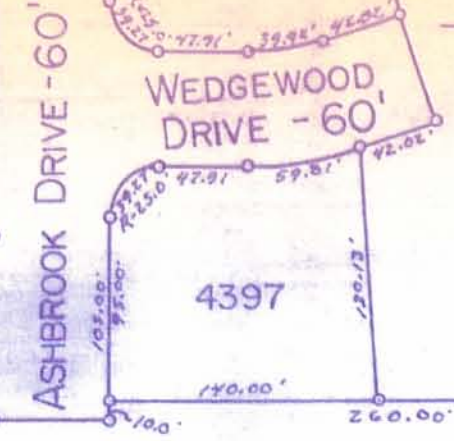

SEE PAGE 67
SEE PAGE 69

JOHN A. PATTERSON ETUX
(11-14-78)
4.488 A. Pt.

7988
DEEL RUN SUP

DWIGHT E. REED ETAL
(2-25-80)
TOTAL - 42.03 A. Pt.

28.64 A. Pt.

SWIMAN
3862

6947

LOT 4338
(2.85 ACRES)
GEORGE LAMB ETUX
(8-4-74)

5724

6947

6947

V.M.S. No. 4399
V.M.S. No. 4478

APPARENT V.M.S. LINE

13.39 A. Pt.


6947 1898

CITY OF BELLEFONTAINE
(RESERVOIR SITE)

4.70 Ac.

1901

4609

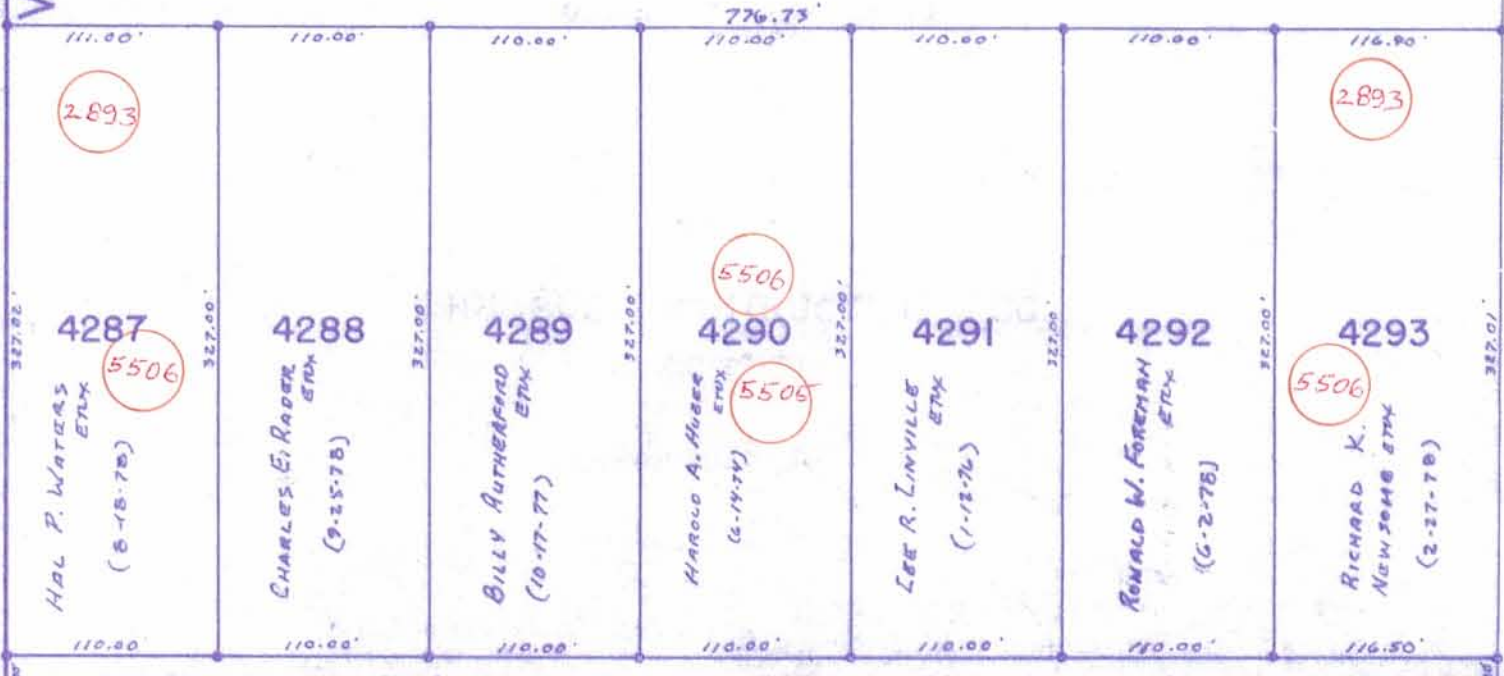

RESERVOIR ROAD - 55'

RESERVOIR ROAD - 50'

SEE PAGE 65

SEE PAGE 67A