
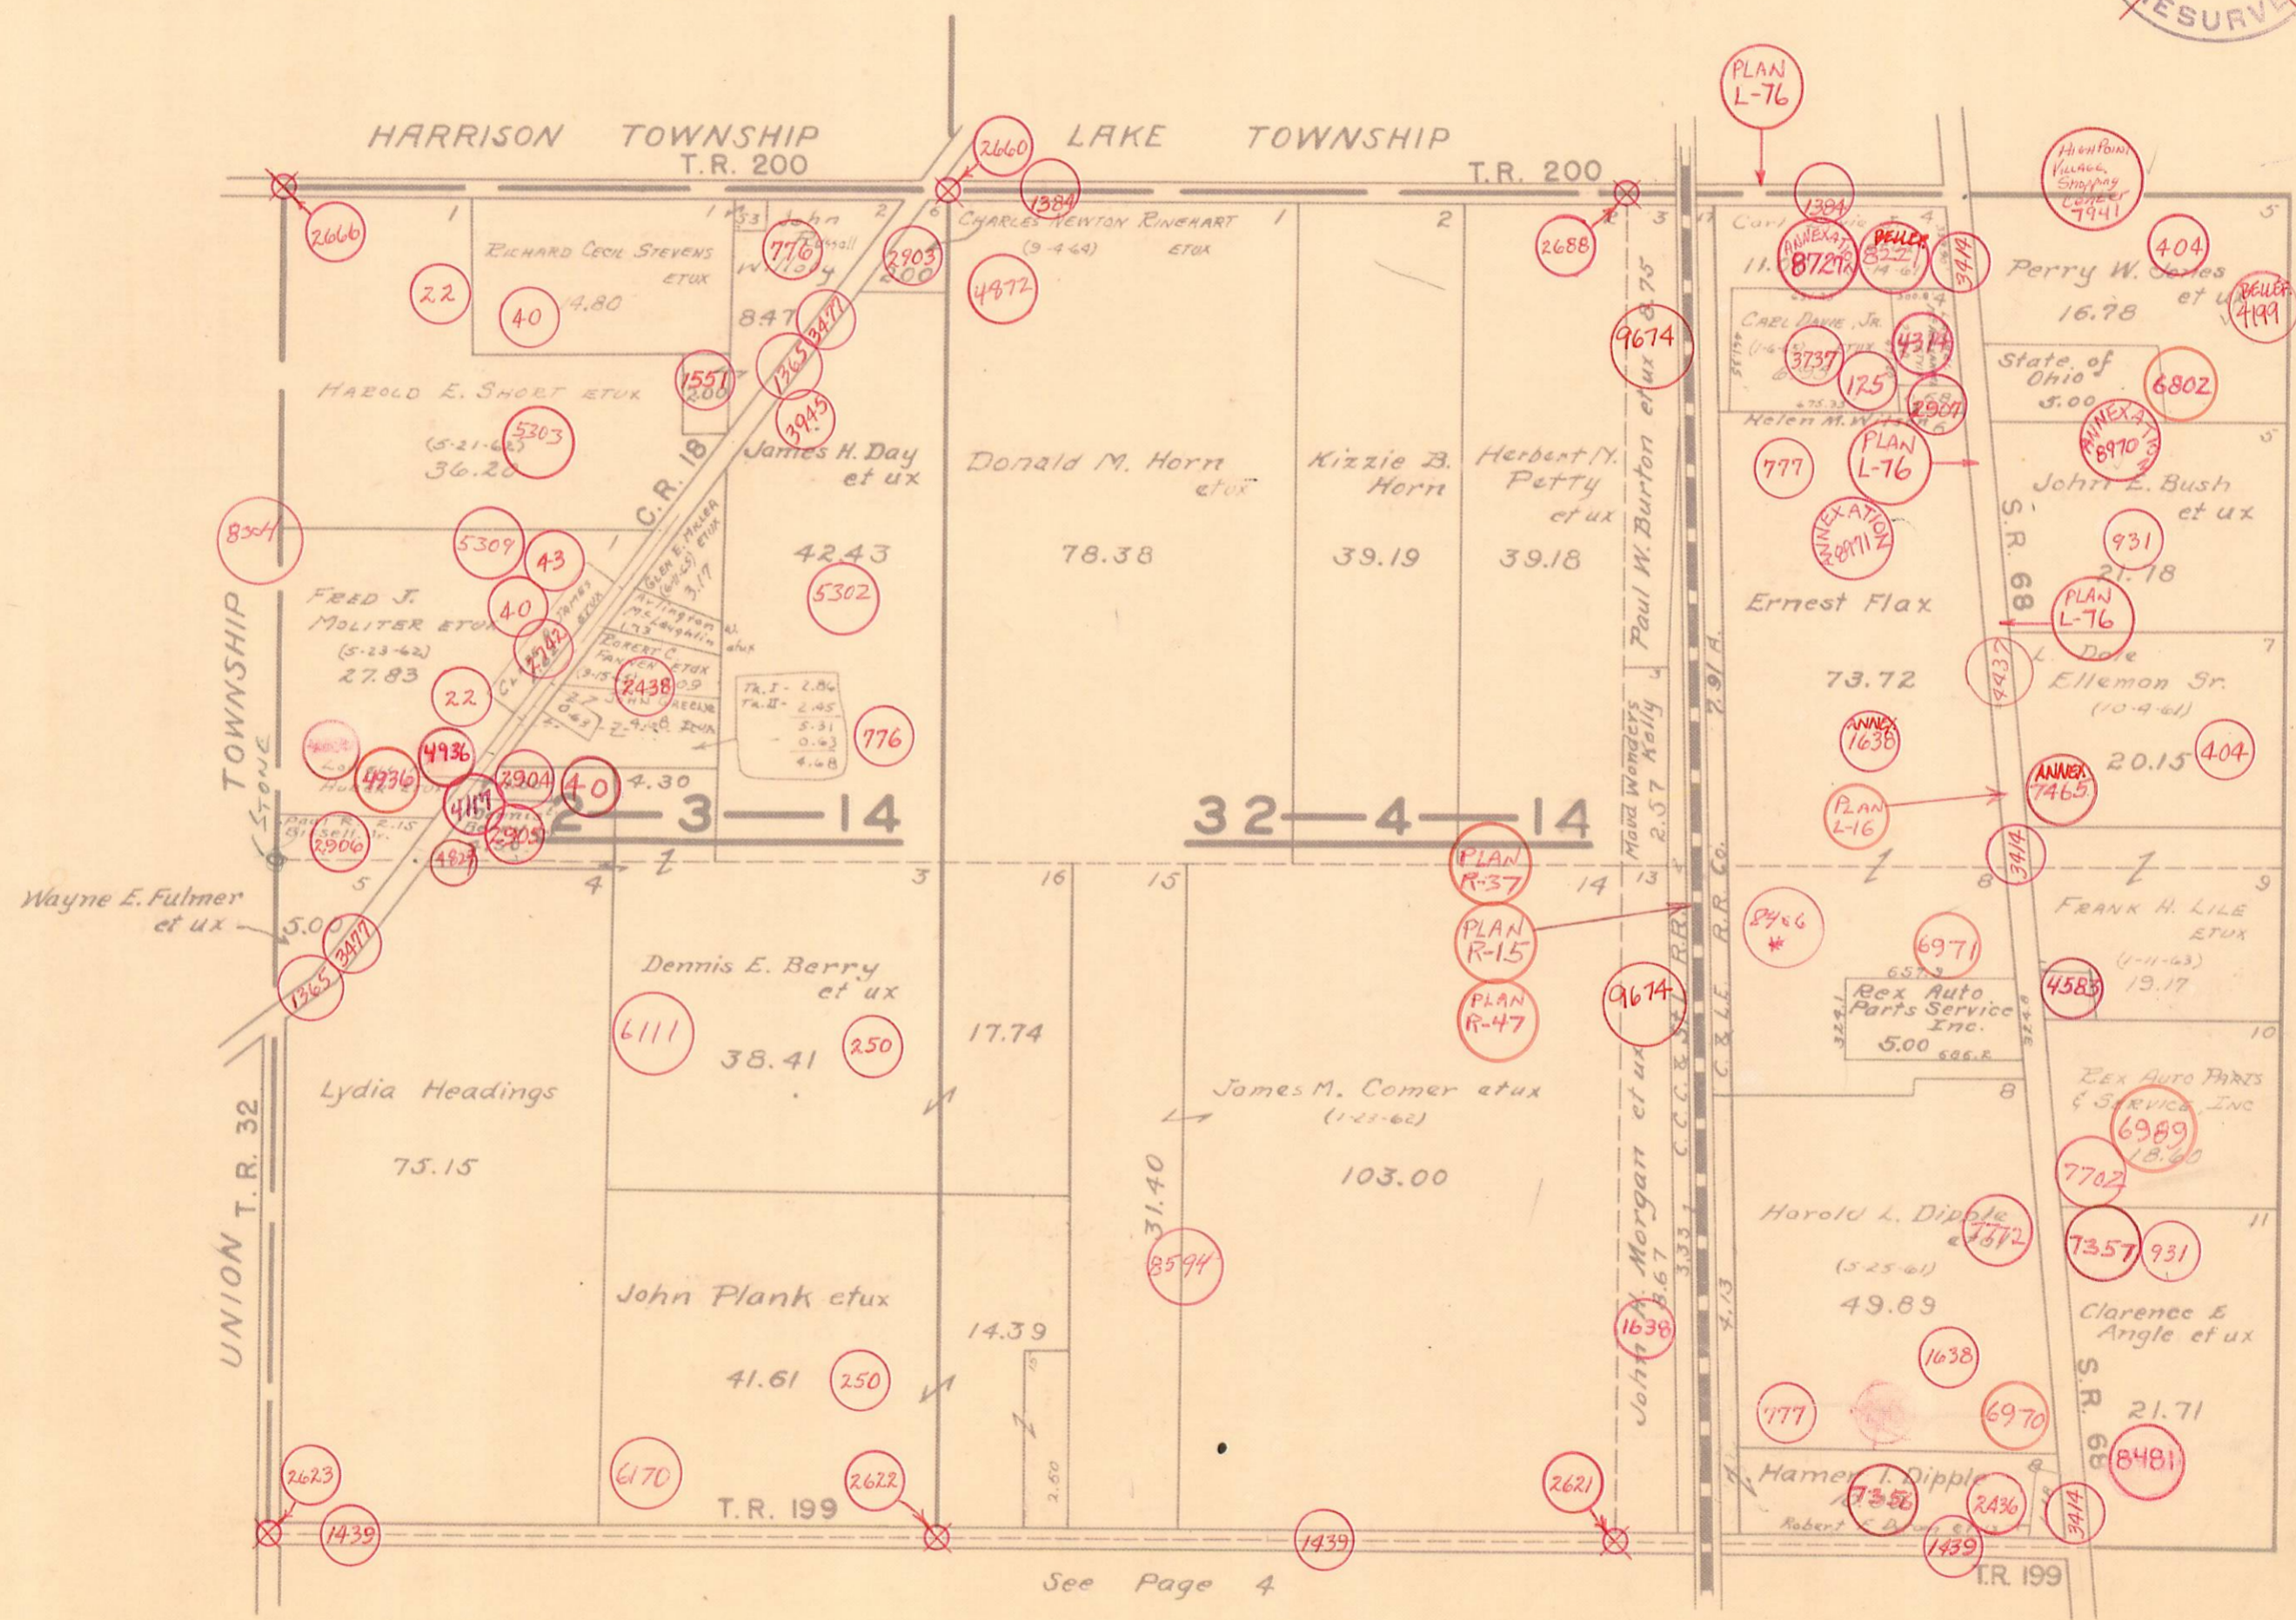


LIBERTY TOWNSHIP

SECTION 2 TOWN 3 RANGE 14

SECTION 32 TOWN 4 RANGE 14

SCALE 10 CHAINS TO THE INCH

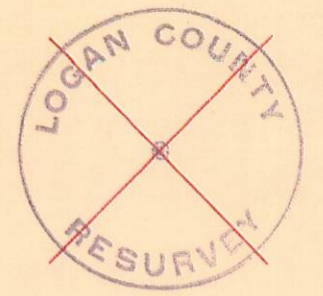

See Page 2

See page 3

See Page 4