

RICHLAND TOWNSHIP

V.M.S. 13393

FERNWOOD SUBDIVISIONS - LONG ISLAND

SCALE: 1" = 100'


43  
21.5

INDIAN LAKE

S.P. 273 - E Data  
P.I. Sta. 102+37.62  
P.C. Sta. 101+59.96  
P.T. Sta. 103+11.63  
Δ - 30° 20' Lt.  
D - 202.00'  
E - 287.93'  
T - 77.66'  
L - 10.34'  
L - 151.67'

S.P. 273 - E Data  
P.I. Sta. 96+37.58  
P.C. Sta. 95+35.84  
P.T. Sta. 87+37.13  
Δ - 20° 08' Rt.  
D - 102.00'  
E - 572.96'  
T - 101.72'  
L - 8.96'  
L - 201.33'

S.P. 273 - E Data  
P.I. Sta. 93+40.78  
P.C. Sta. 92+27.25  
P.T. Sta. 94+82.88  
Δ - 40° 54' Rt.  
D - 162.00'  
E - 358.10'  
T - 133.53'  
L - 24.03'  
L - 255.63'

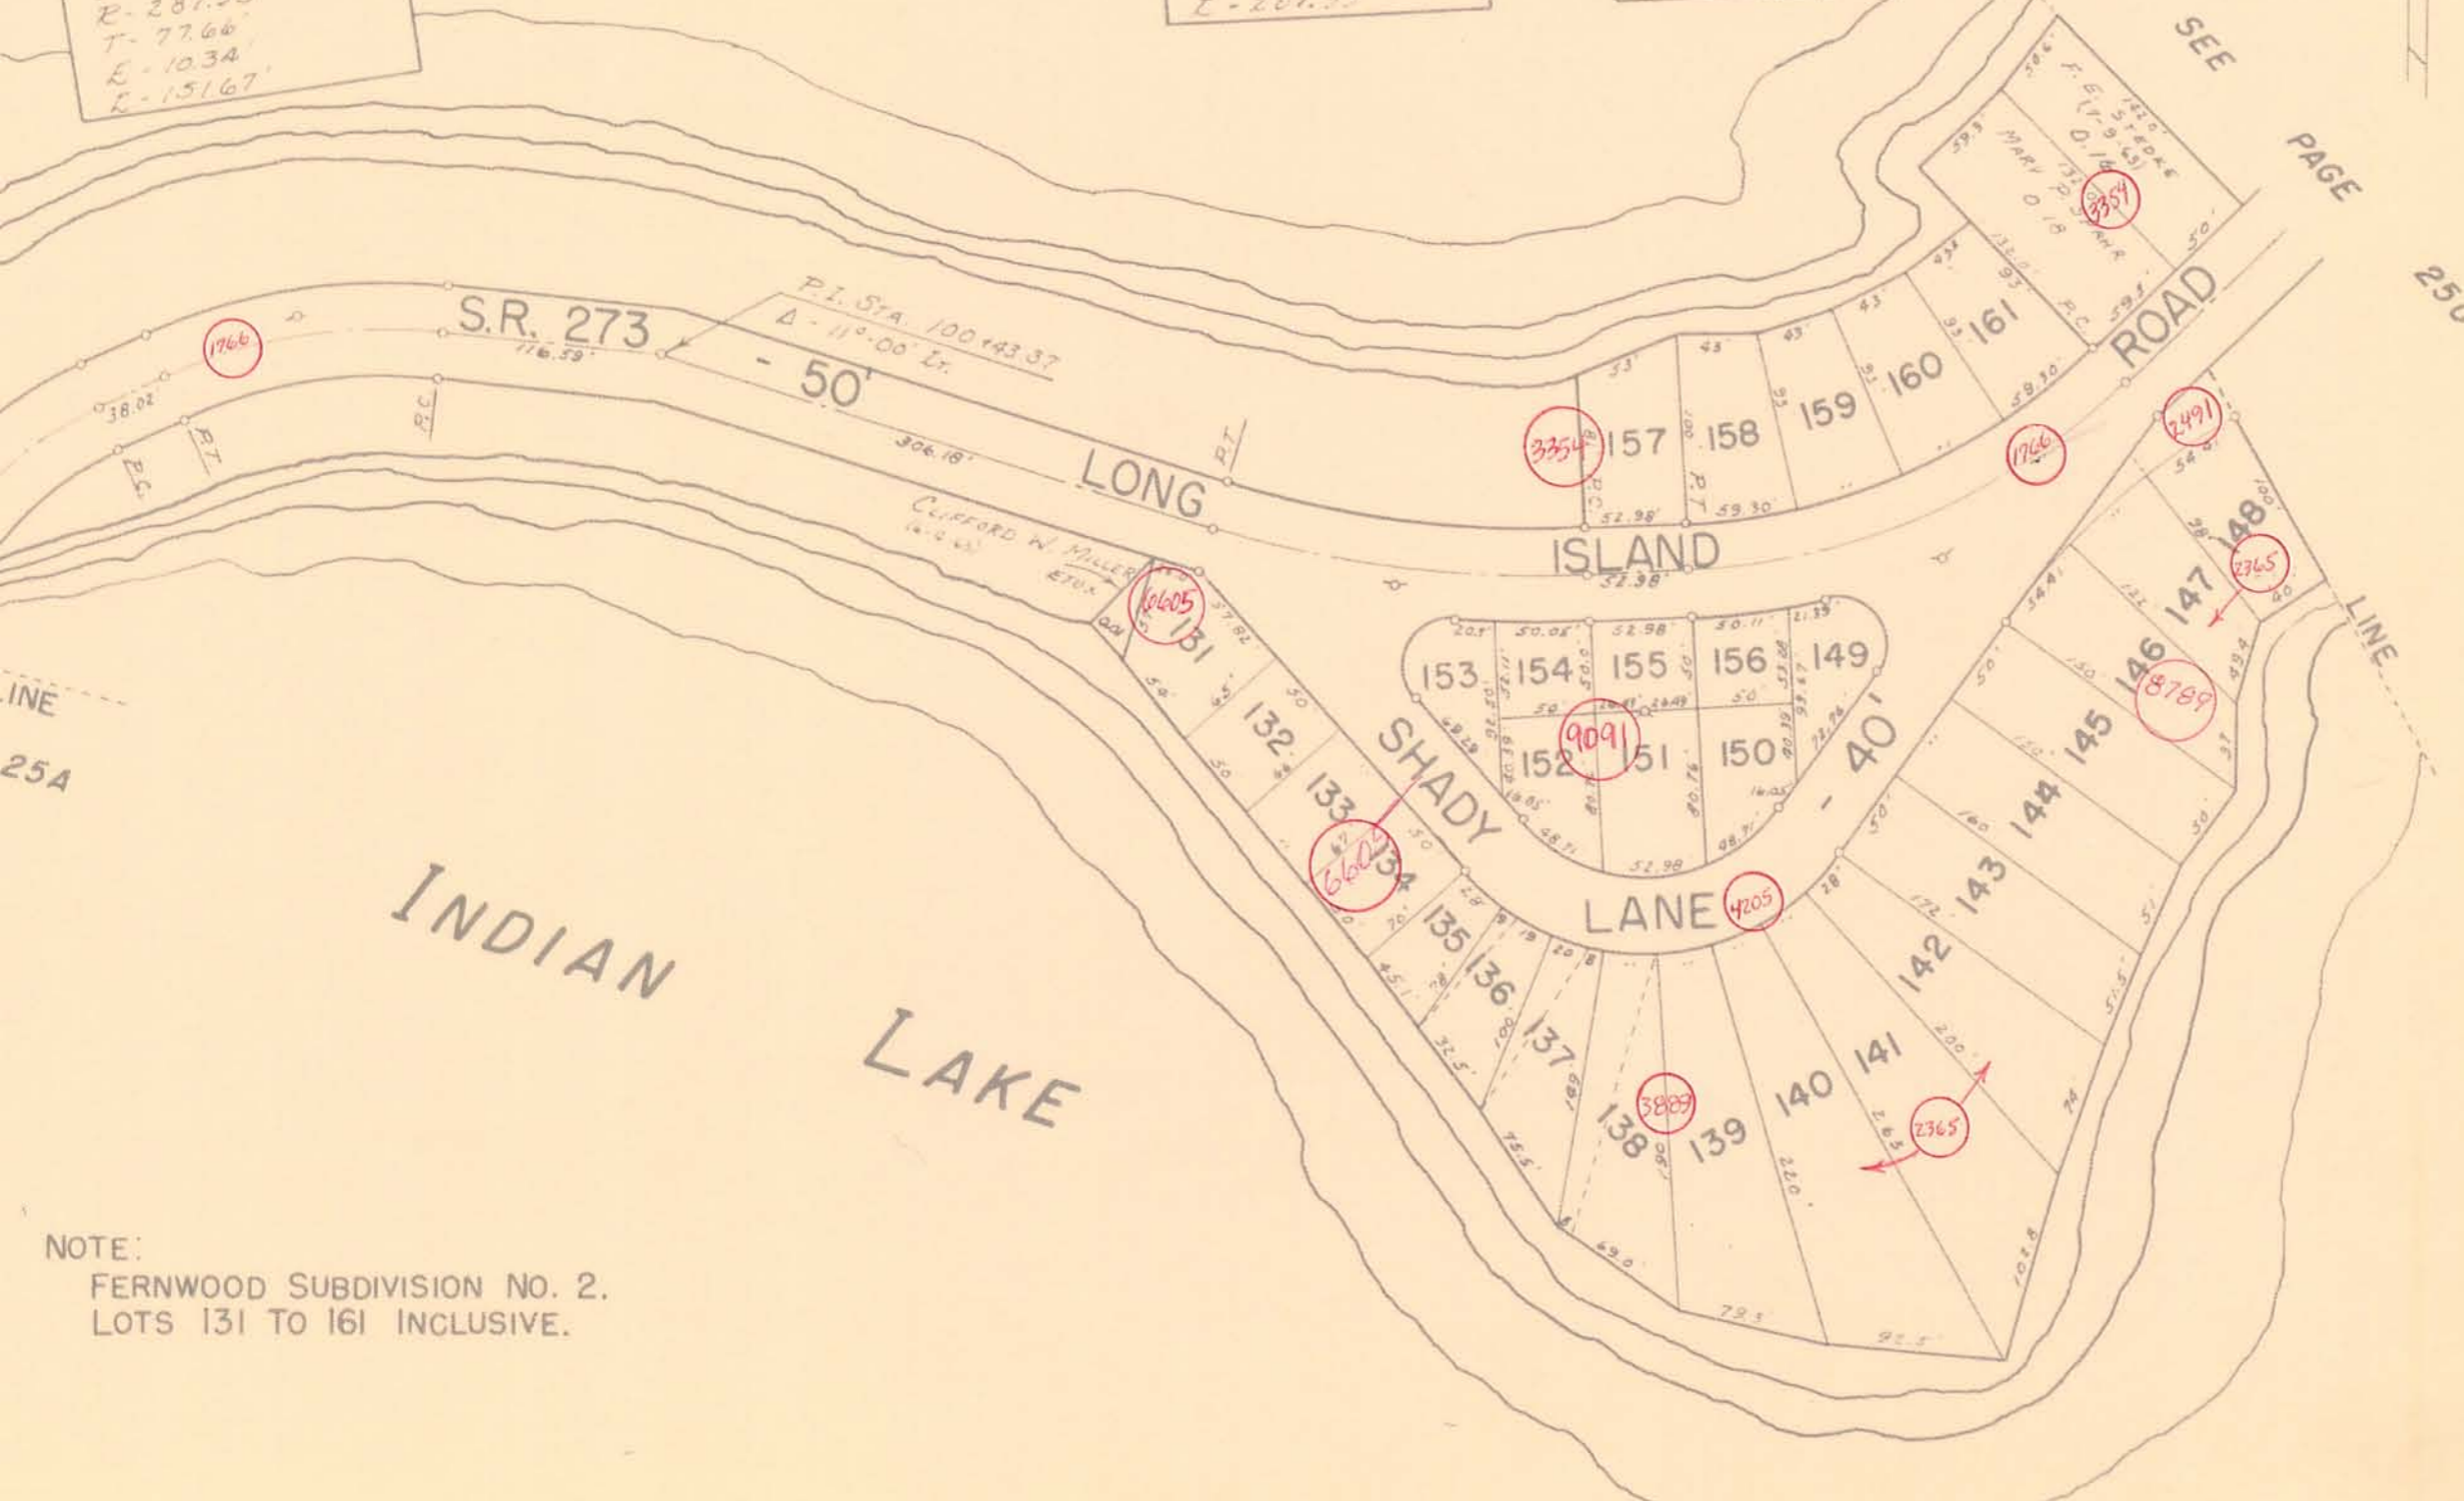

NOTE:  
FERNWOOD SUBDIVISION NO. 2.  
LOTS 131 TO 161 INCLUSIVE.

NOTE:  
ALL LAND NOT OTHERWISE SHOWN IS IN THE NAME  
OF WILLARD P. WREN ETAL.