


STOKES TOWNSHIP  
VIRGINIA MILITARY SURVEY 12276 PT.

SCALE: 1" = 50'

CENTERLINE CURVE DATA  
 $\Delta = 35^{\circ} 59'$   
 $D = 16^{\circ} 20'$   
 $R = 350.79'$   
 $T = 113.92'$

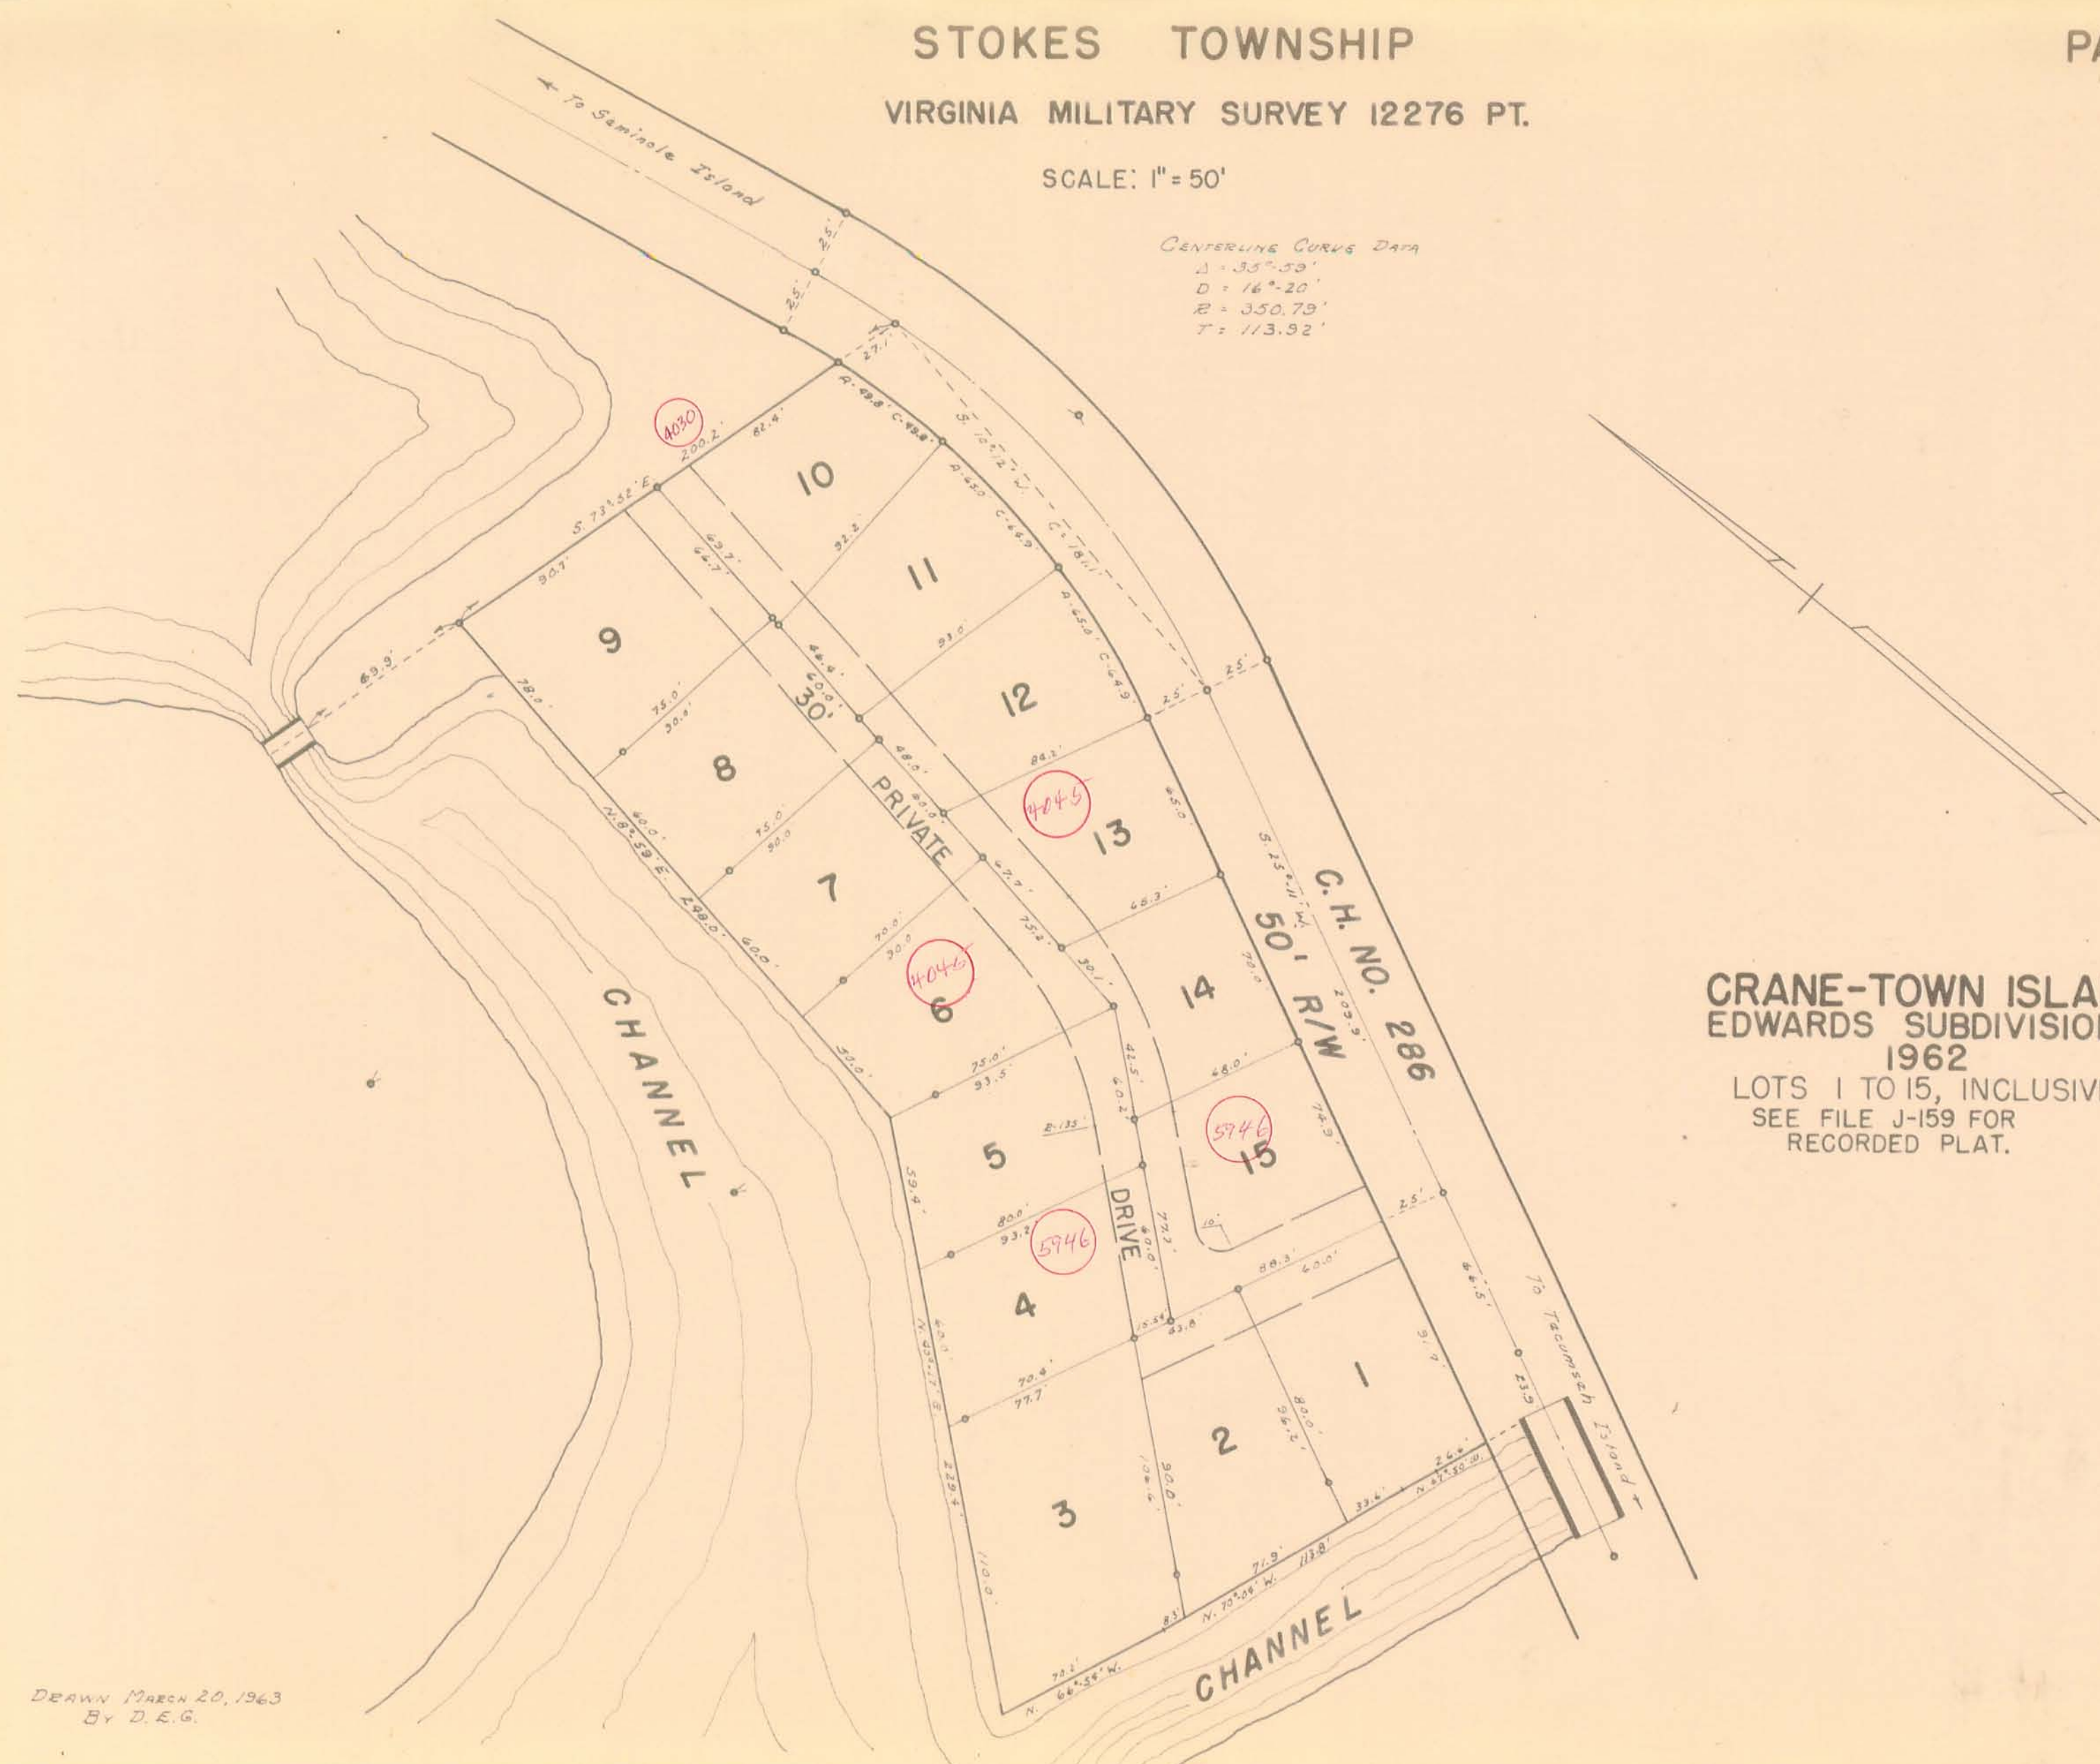

**CRANE-TOWN ISLAND  
EDWARDS SUBDIVISION  
1962**  
LOTS 1 TO 15, INCLUSIVE.  
SEE FILE J-159 FOR  
RECORDED PLAT.

DRAWN MARCH 20, 1963  
By D. E. G.