


STOKES TOWNSHIP
 HOLIDAY SHORES ALLOTMENT NO. 1
 SEC. 23 - T.6S. - R.8E. PART

SCALE: 1" = 100'

LOT	NAME	DATE
1	RALPH E. ARMSTRONG ETUX	3-20-72
2	WILLIAM HODGARTH ETUX	12-7-83
3	WILLIAM M. BENNER	
4	LULA M. CUMMINS	6-3-75
5	KENNETH W. SWEENEY ETUX	7-27-77
6	WYNONA M. SHART	11-9-82
7	J. HOWARD HOLLFOSTER ETUX	6-14-67
8	WILLIAM O. ROUCH ETUX	2-1-87
9	B. ELMORA WHITE	6-22-79
10	CLARENCE E SLEE ETUX	8-25-83
11	IVAN G. BILLINGS ETUX	7-5-67
12	FREDERICK WESSEL	5-5-71
13	MARIE JAMES	3-70-01
14	CLOICE B. HARROD ETUX	9-10-79
15	ROGER D. MILLER ETUX	9-29-83
16	ROBERT H. WERNER ETUX	10-30-78
17	FRANKLIN R. LACKEY ETUX	6-12-78
18	WILLIAM FRANK O'NEAR JR.	5-7-76
19	THOMAS D. MAXWELL ETUX	5-31-77
20	PAUL E. DEBROSSE ETUX	10-7-77
21	LARRY M. RICHARD ETUX	8-7-75
22	ARNOLD F. PATRICK ETUX	
23	RICHARD W. HANES ETUX	6-12-73

SEE PAGE 13

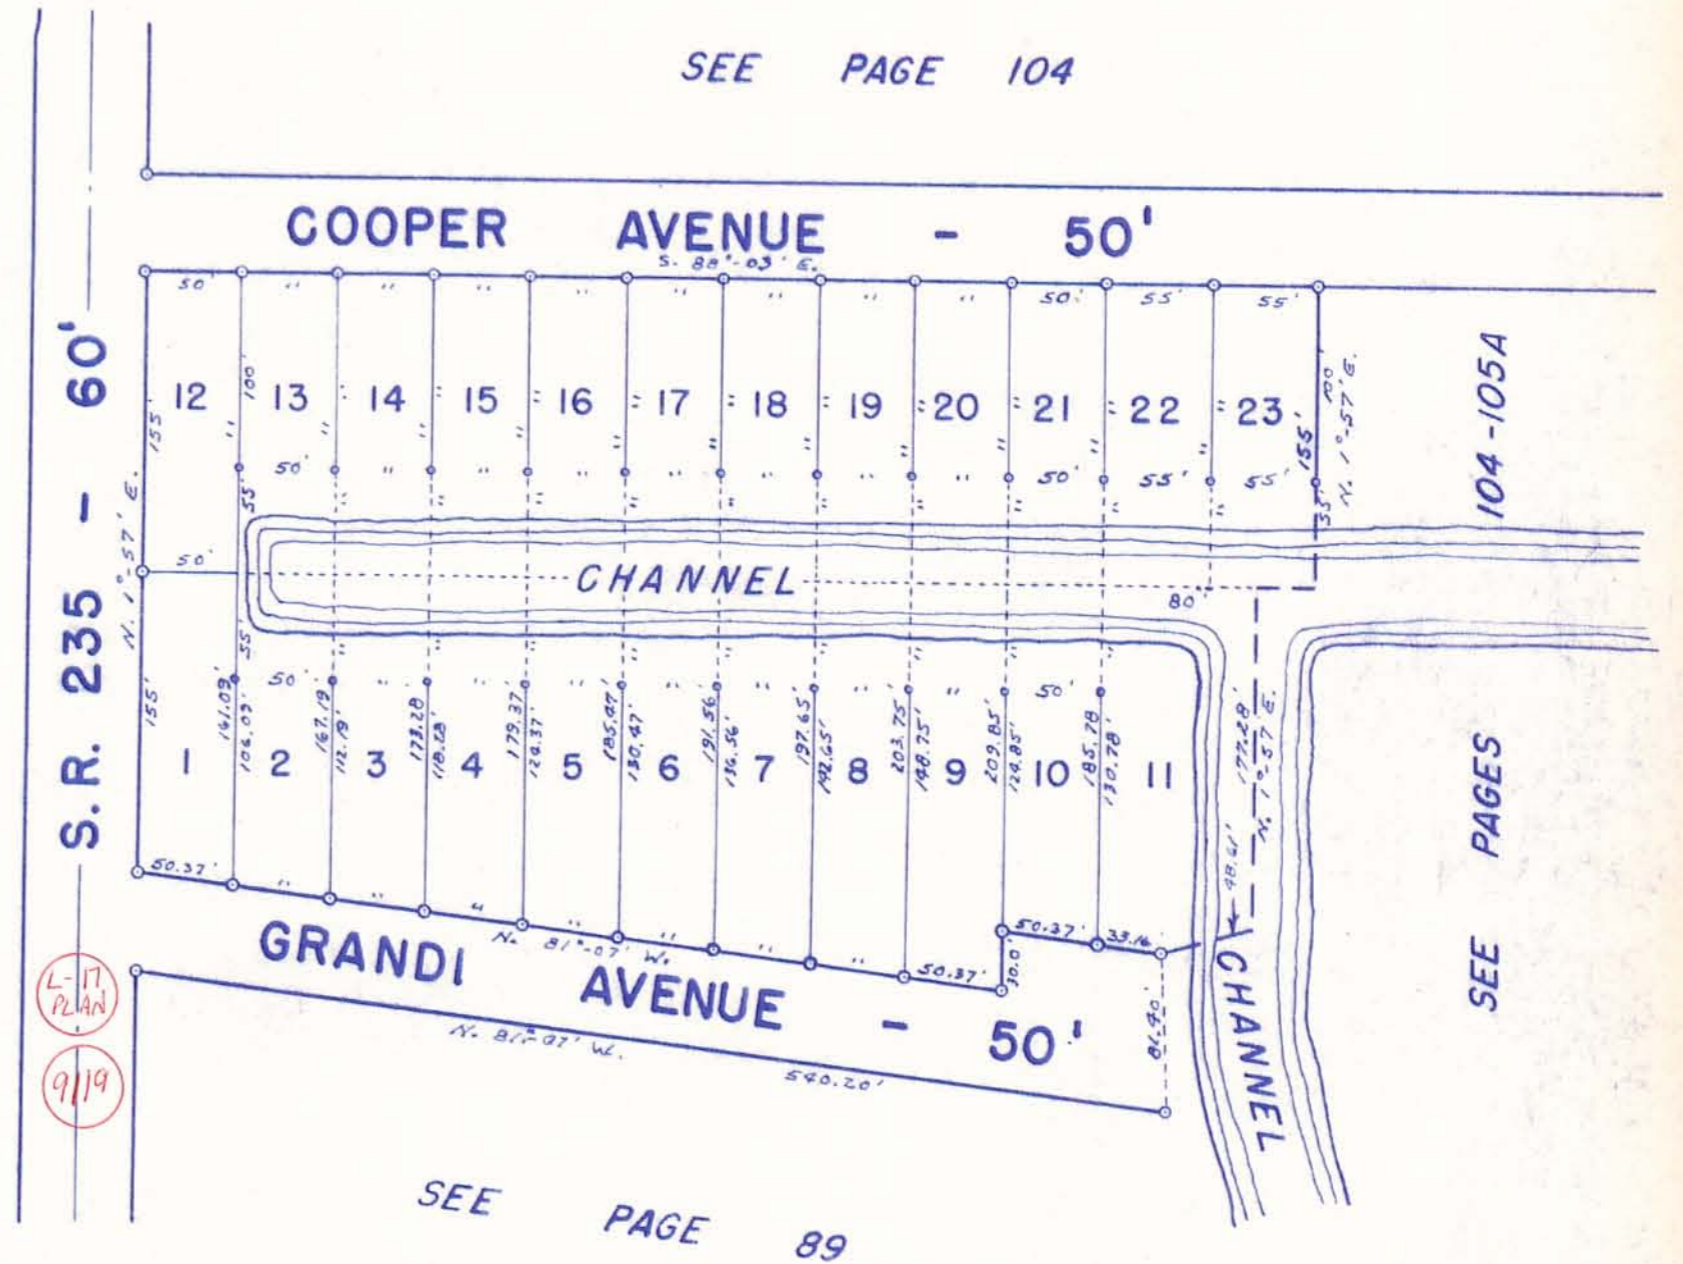

DRAWN BY D. E. G.
 AUGUST 12, 1964

HOLIDAY SHORES ALLOTMENT NO. 1
 LOTS 1 TO 23 INCLUSIVE.
 RECORDERS PLAT BOOK 4, VOL. D, PAGE 104.
 ENGINEERS FILE J-167, AUGUST 10, 1964