
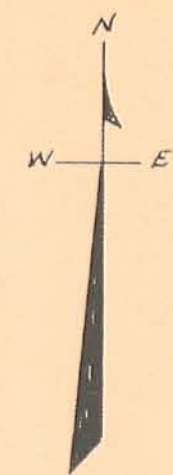


CRYSTAL BEACH ISLAND

SCALE: 1 INCH = 25 FEET

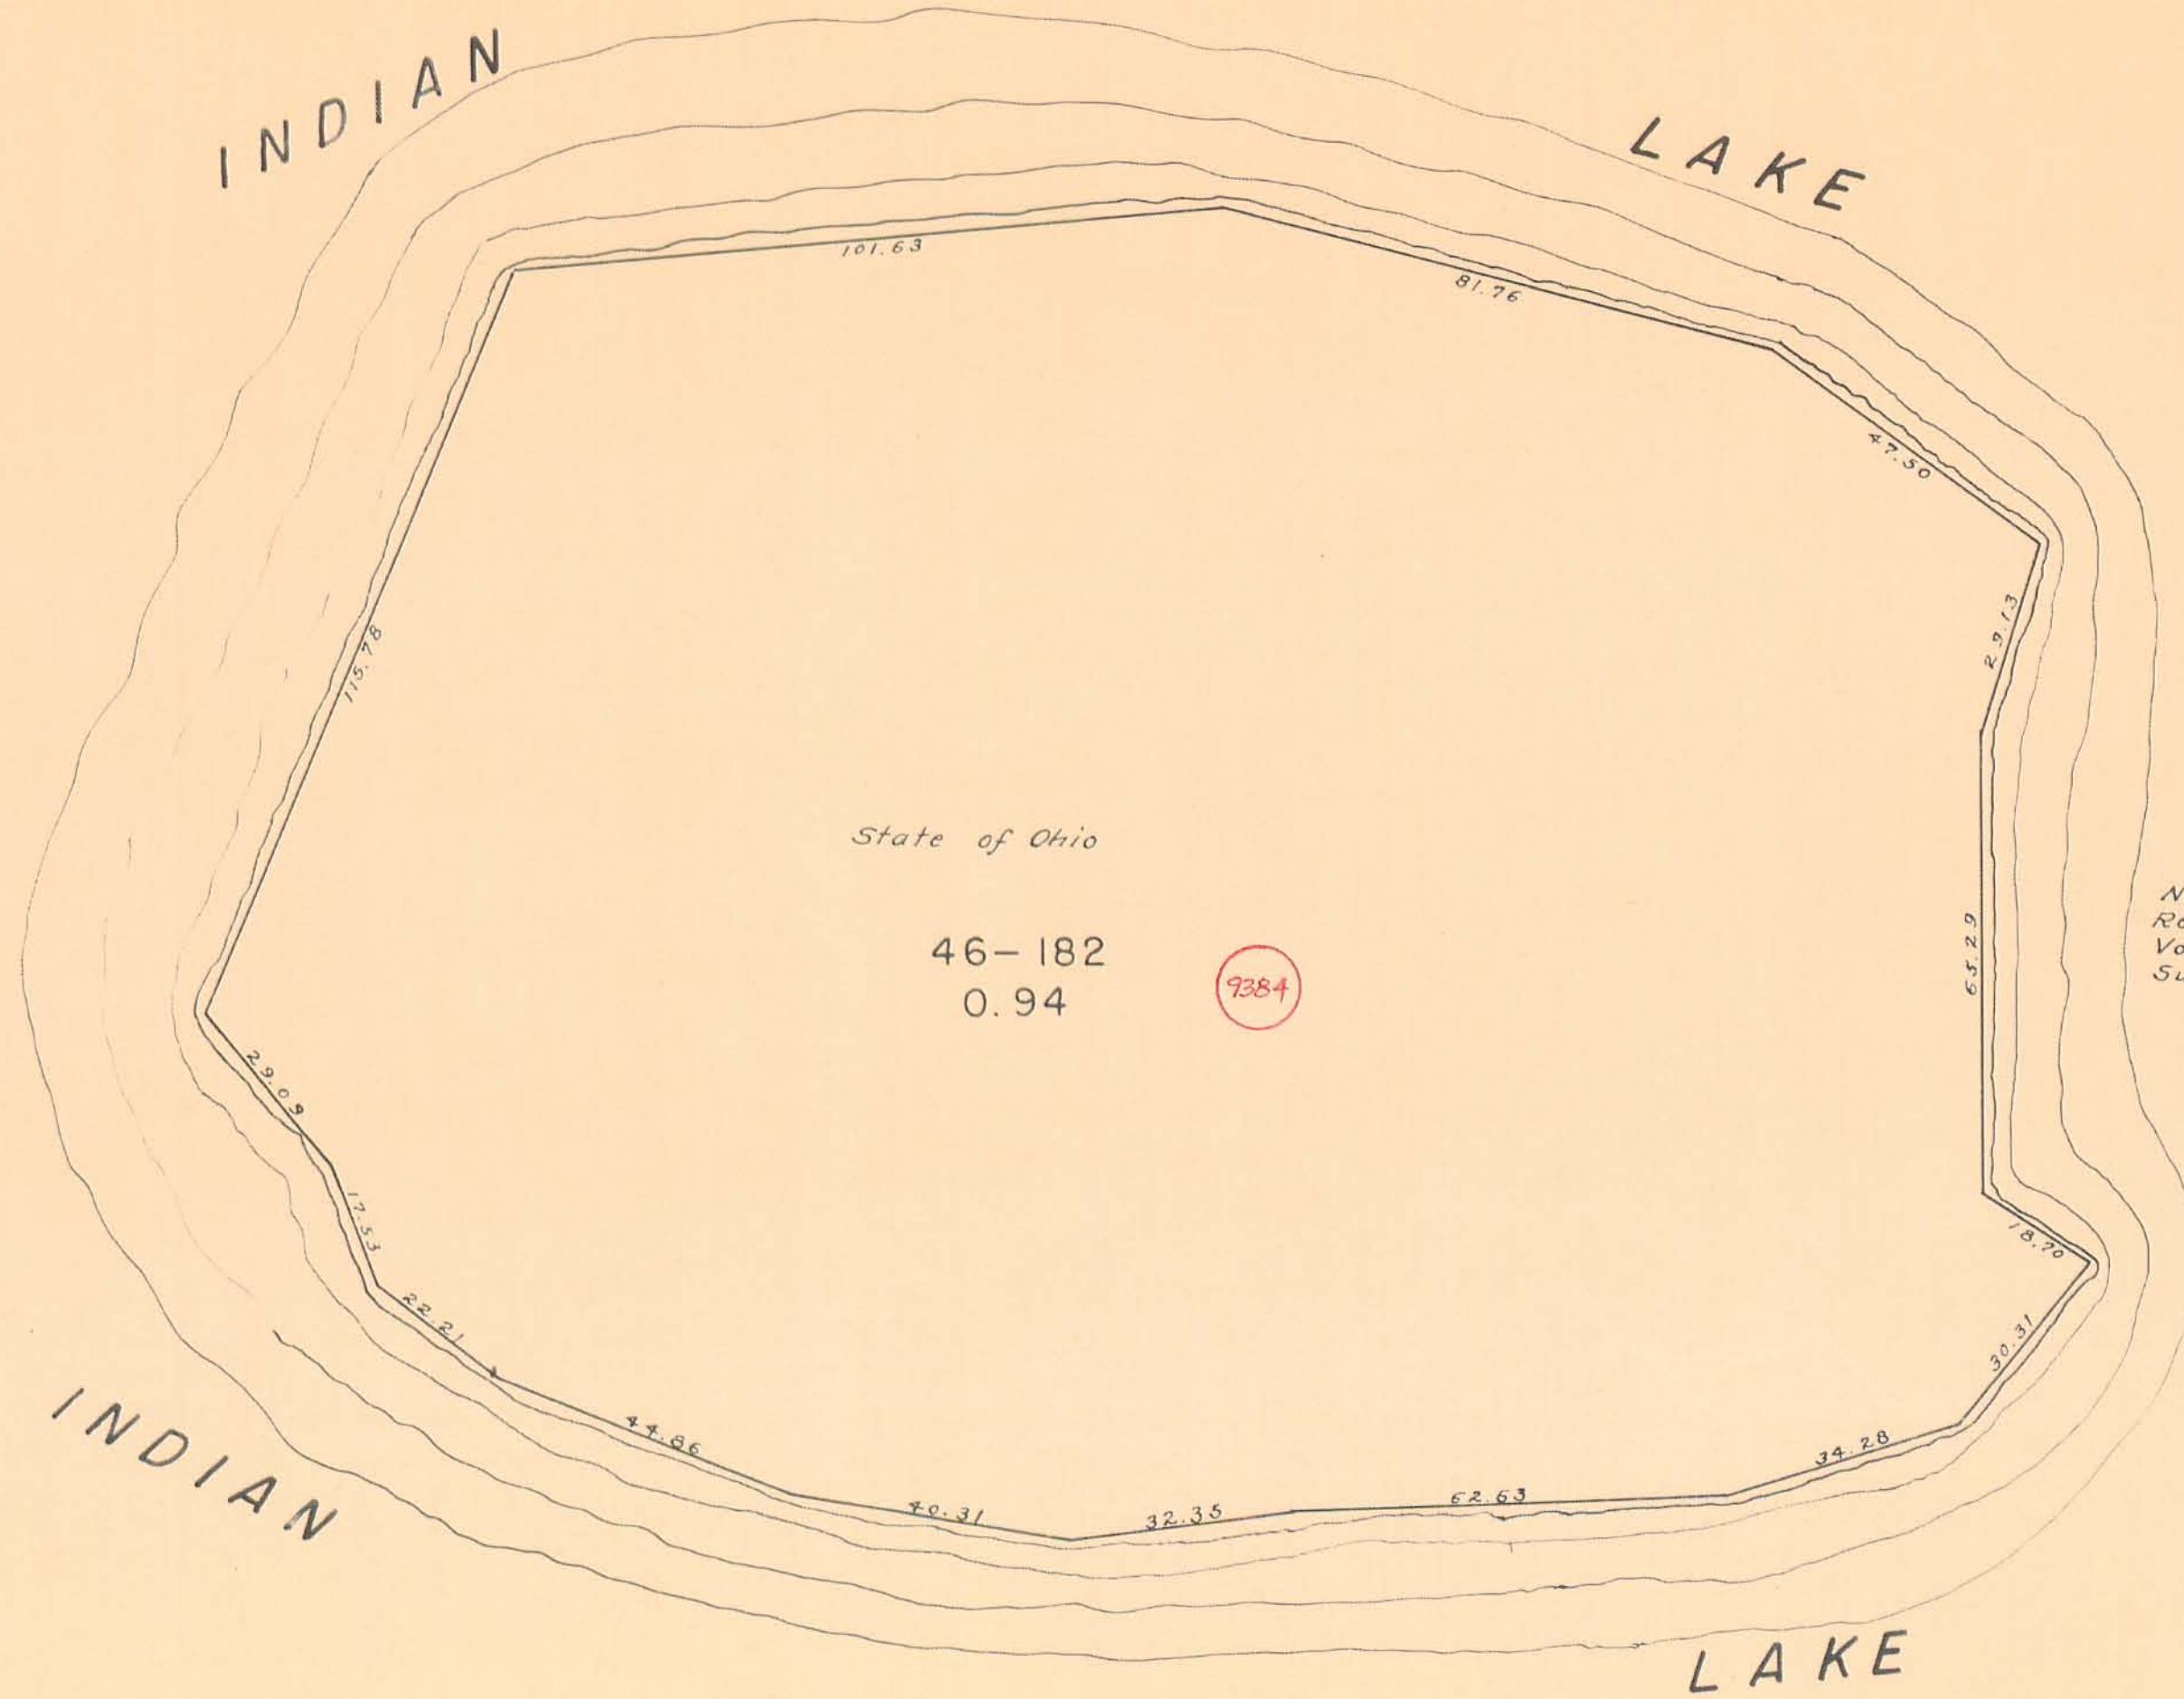

Note; See Logan County  
 Recorders plat book 5-  
 Volume E, page 21 for  
 Survey of this Island.