


WASHINGTON TOWNSHIP
SECTION 1 TOWN 7 RANGE 8
RUSSELLS POINT


SCALE 1 INCH = 100 FEET

See Page 57

35-6-8 SECTION CORNER
2-7-8
SEC. 36 - T. 6 - R. 8
SEC. 1 - T. 7 - R. 8

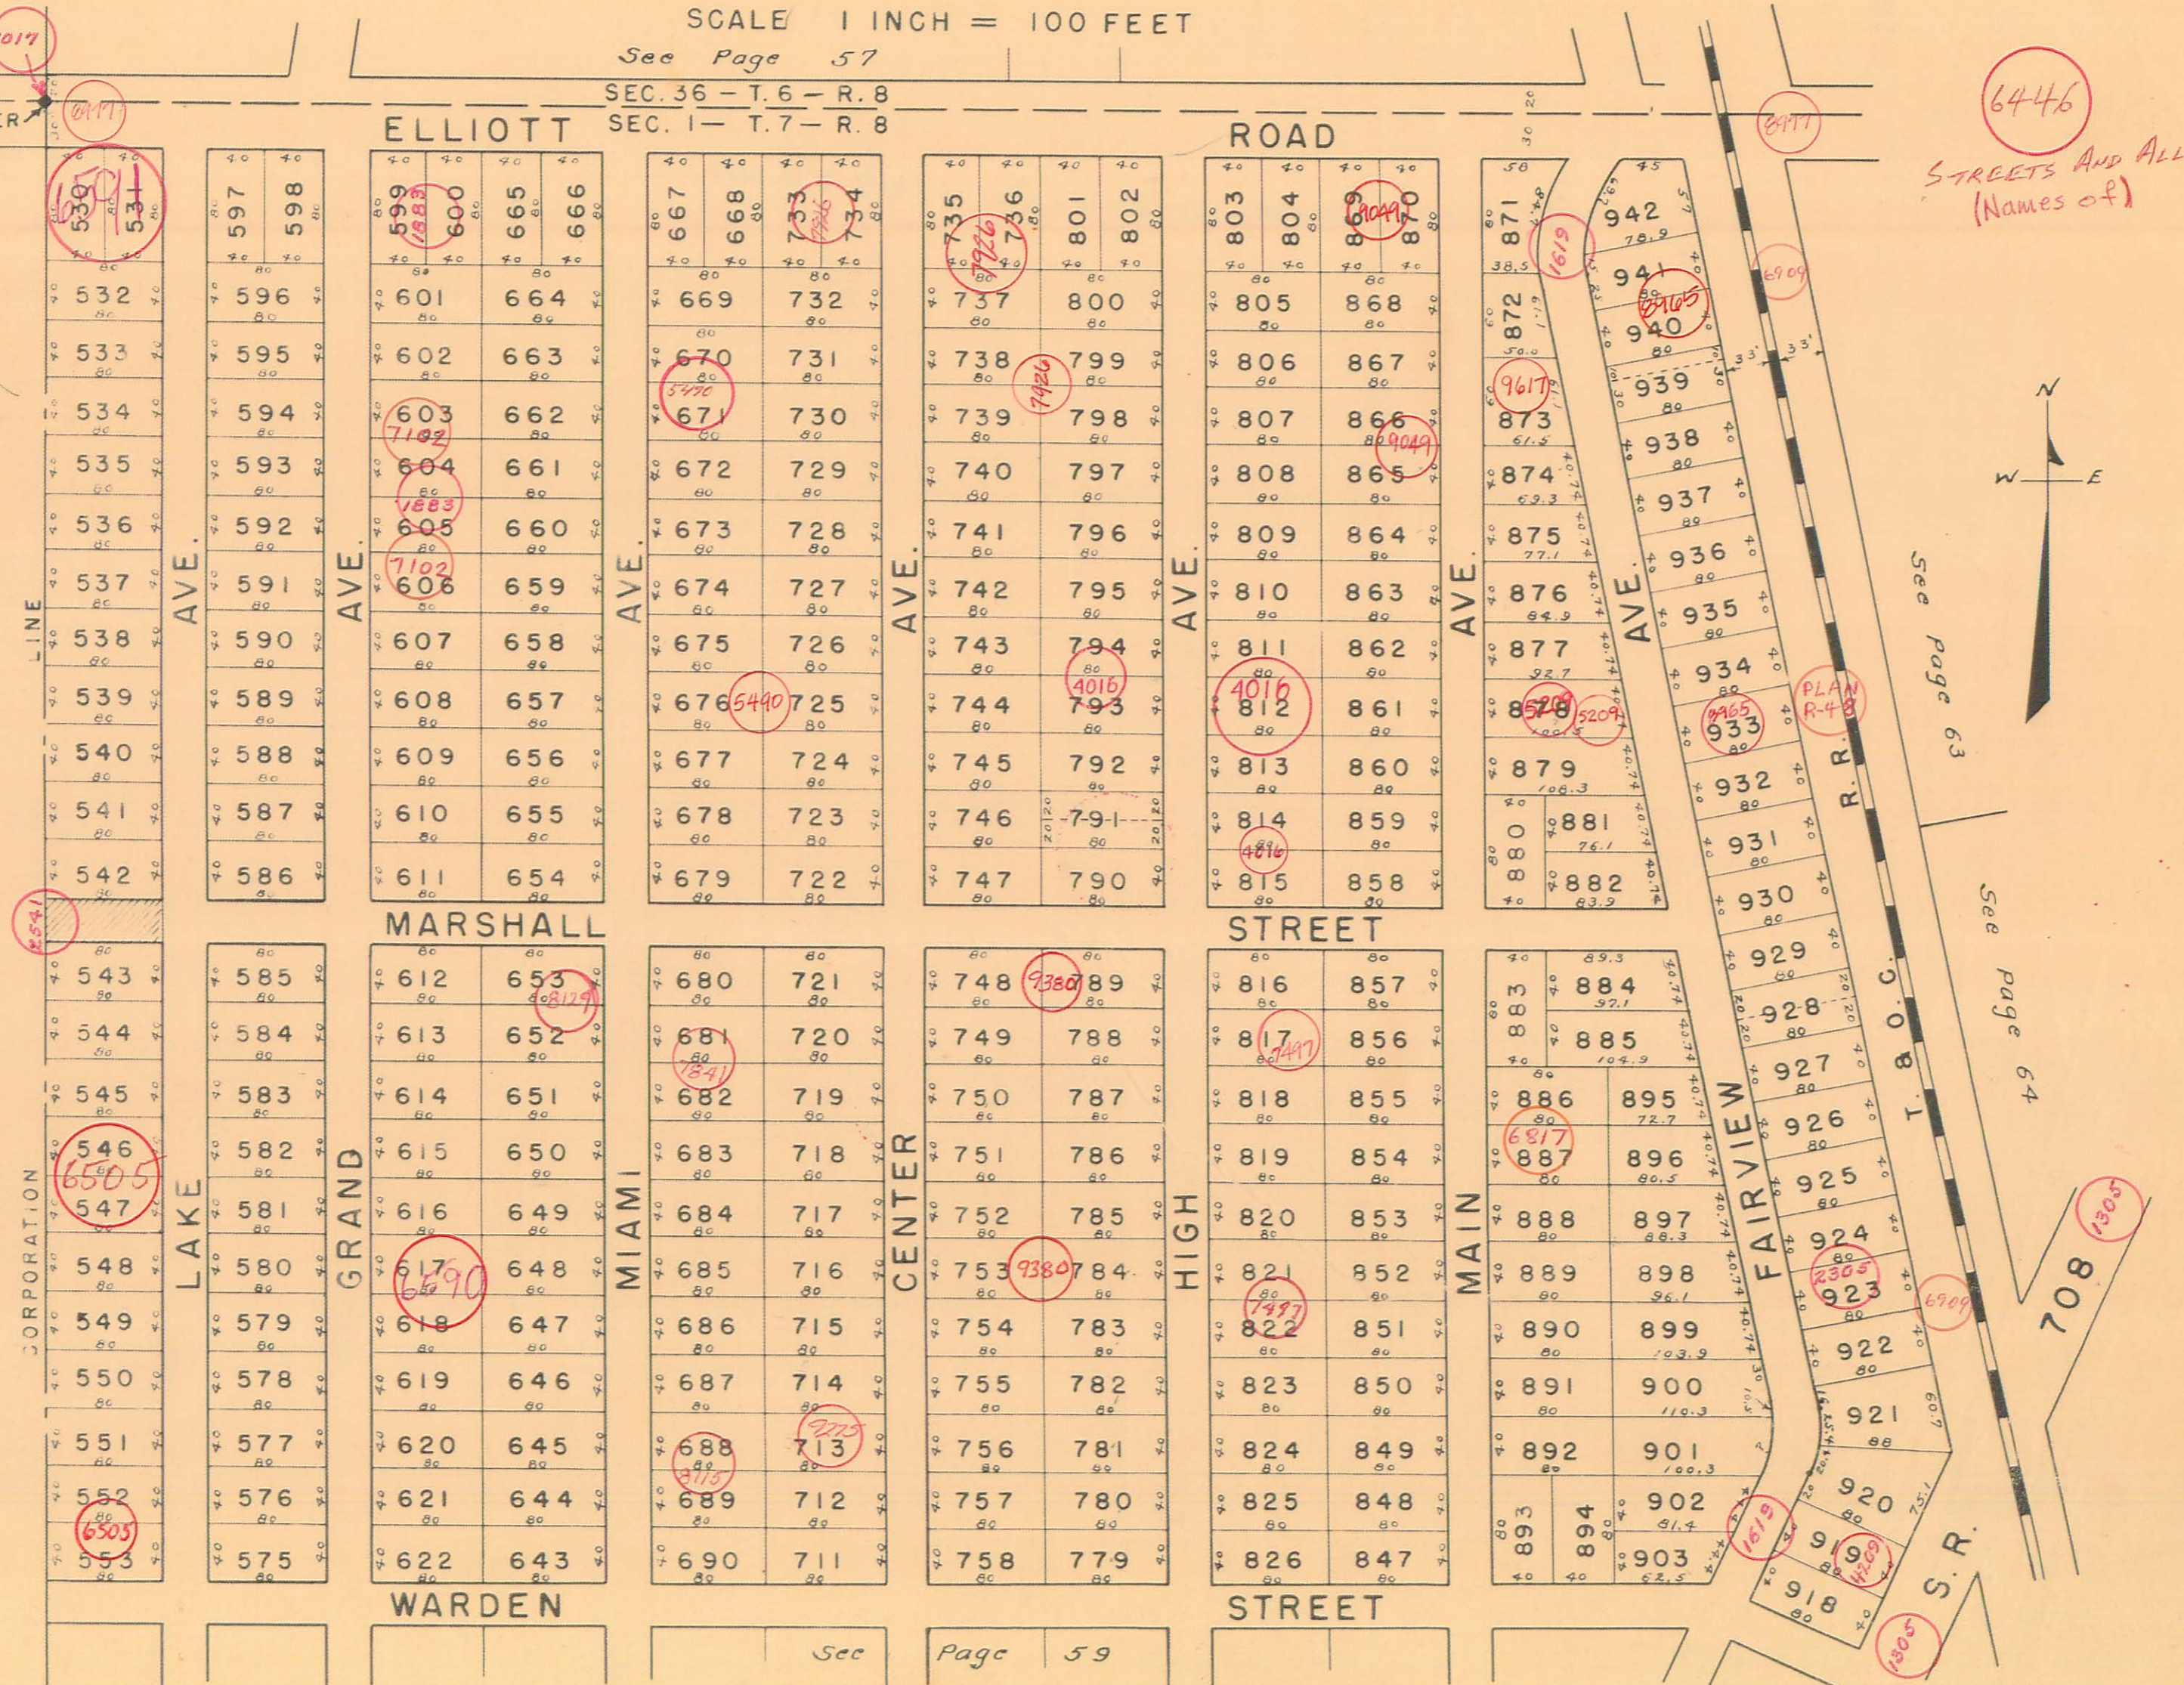

6446
STREETS AND ALLEYS
(Names of)

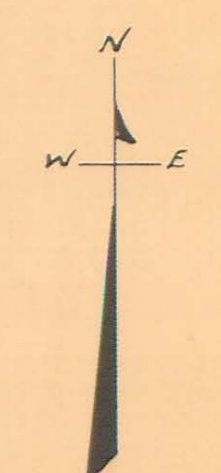

See page 63

See page 64

PLAN R-4 B