
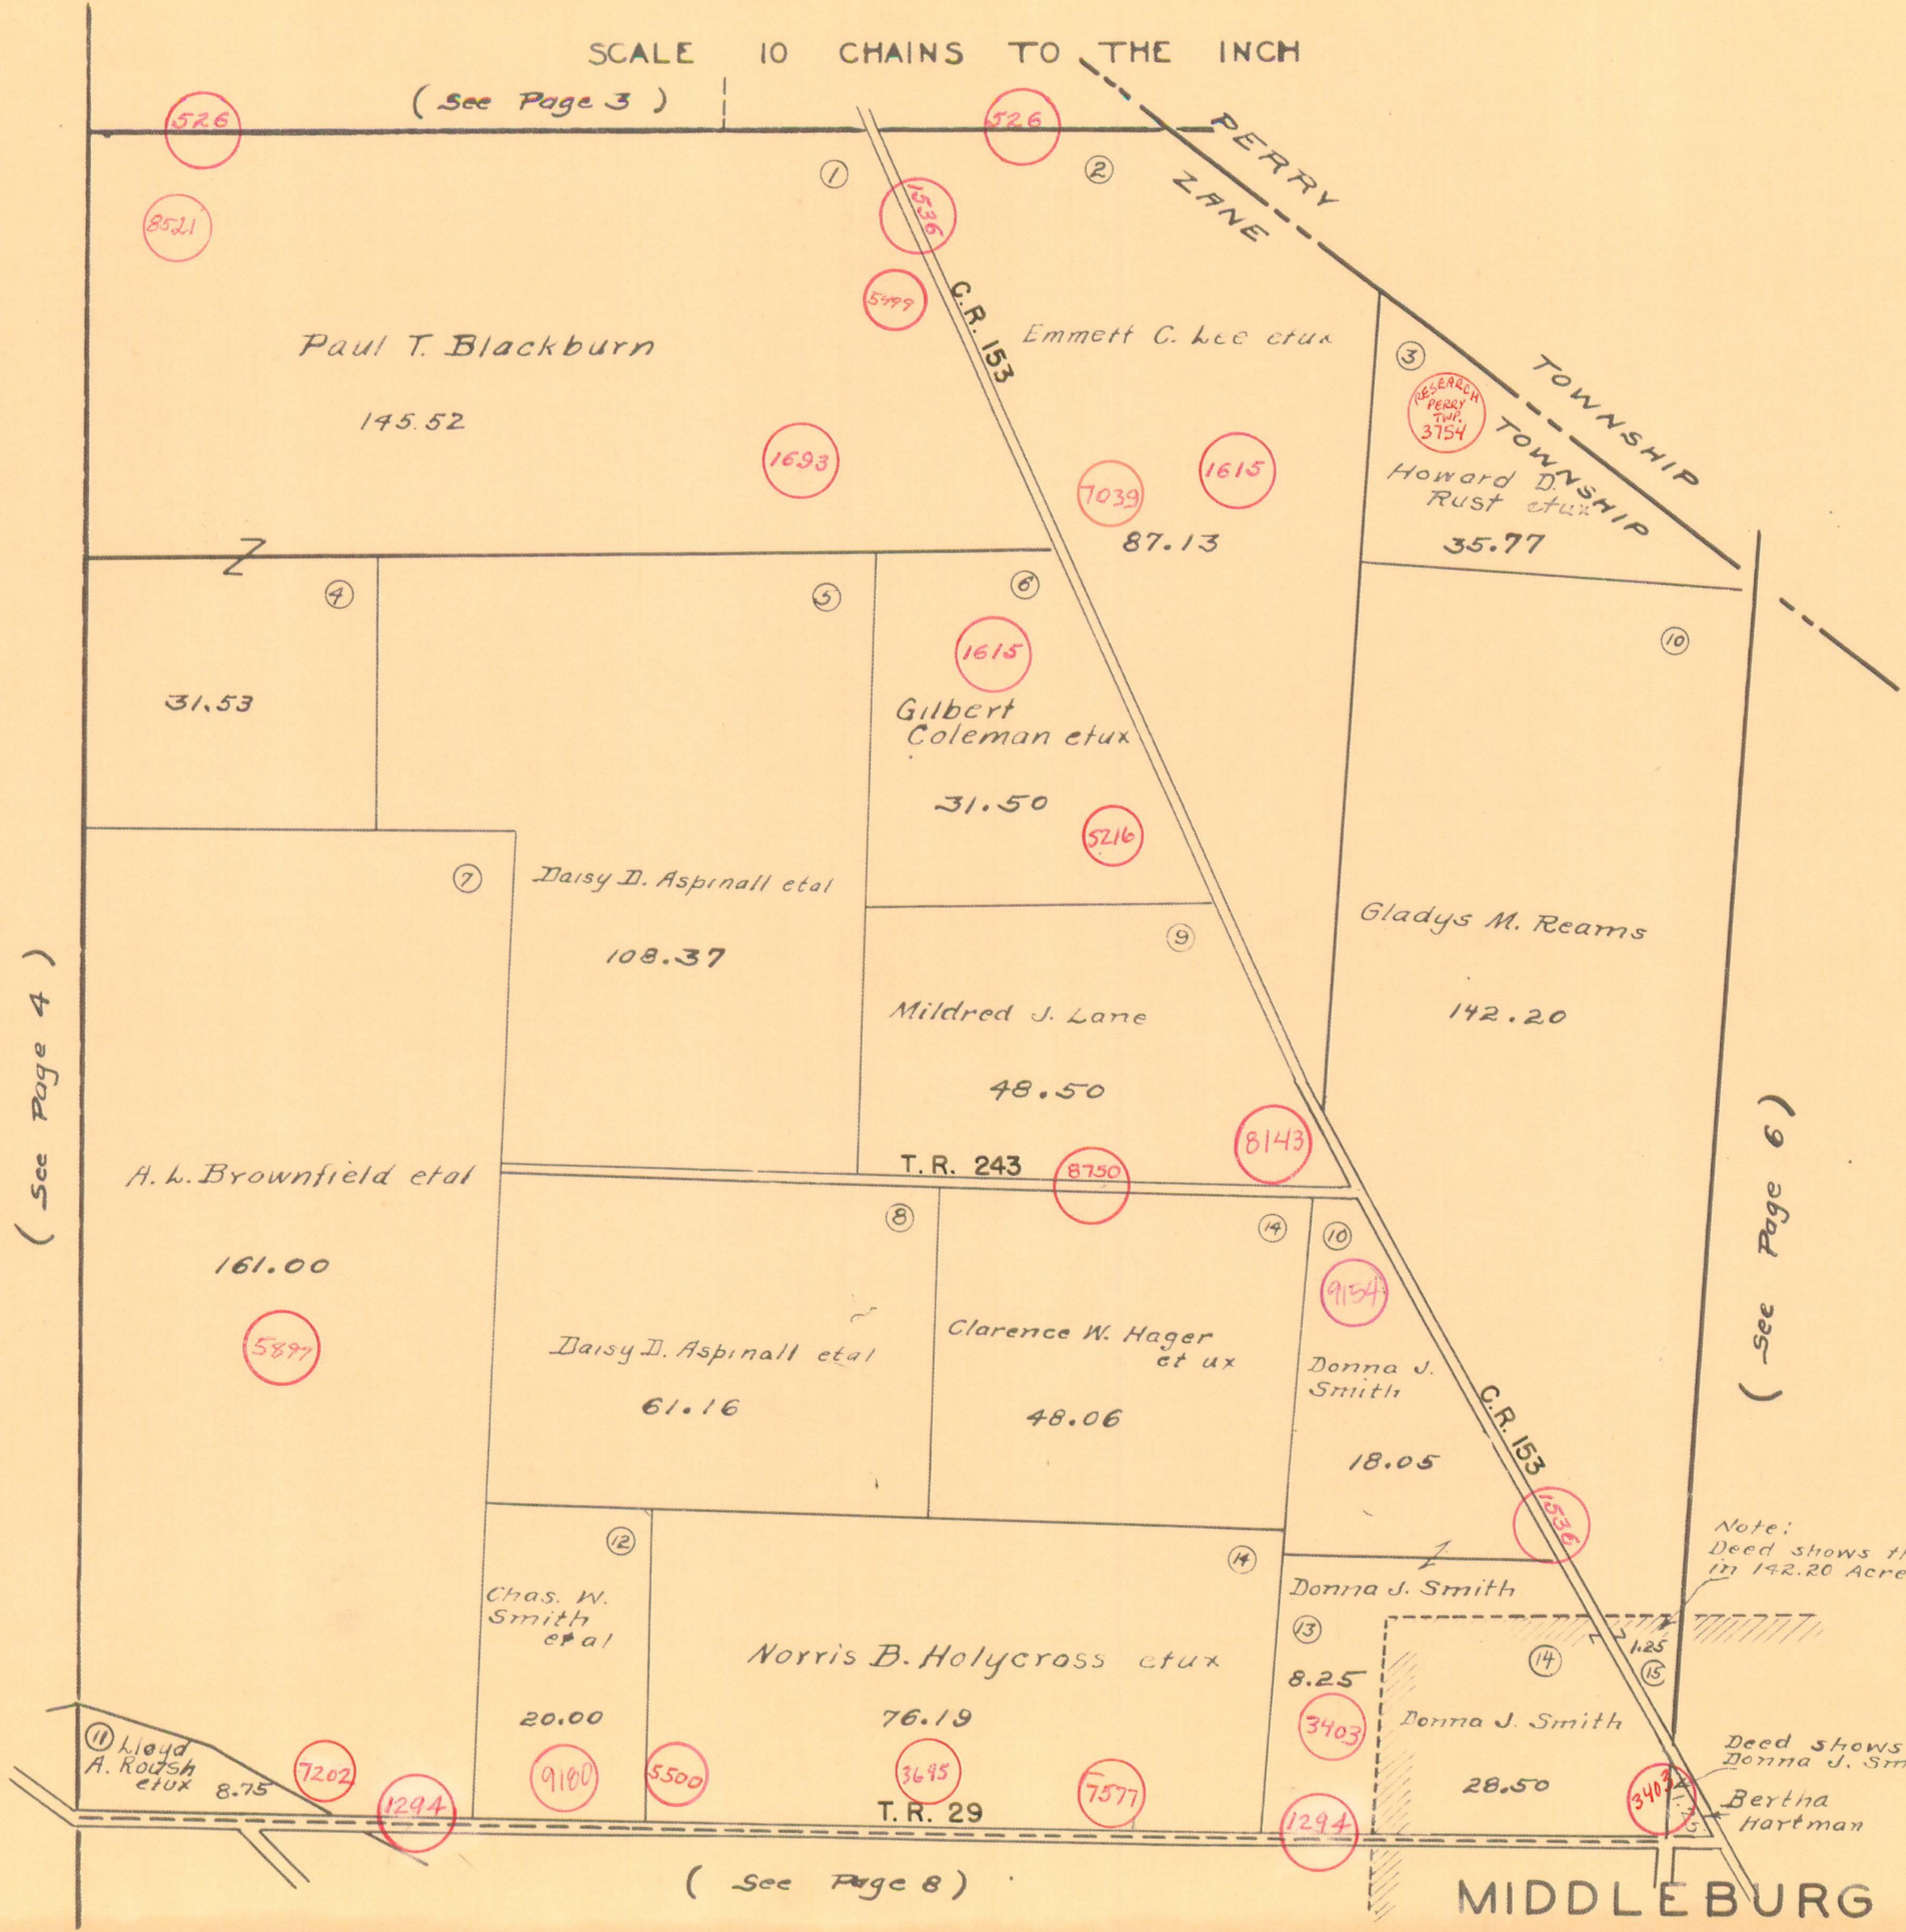


ZANE TOWNSHIP
 VIRGINIA MILITARY SURVEY 3753

SCALE 10 CHAINS TO THE INCH
 (See Page 3)

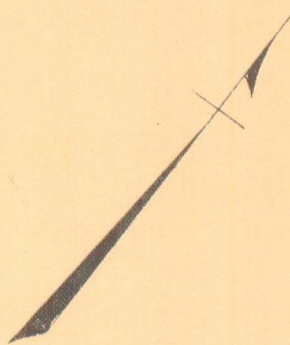

(See Page 4)

(See Page 6)

Note:
 Deed shows this tract is included
 in 142.20 Acres of Gladys M. Reams.

Deed shows this tract to
 Donna J. Smith
 Bertha
 Hartman

(See Page 8)

MIDDLEBURG