


Ada M. Thatcher

1296

INDEXED ON MAP

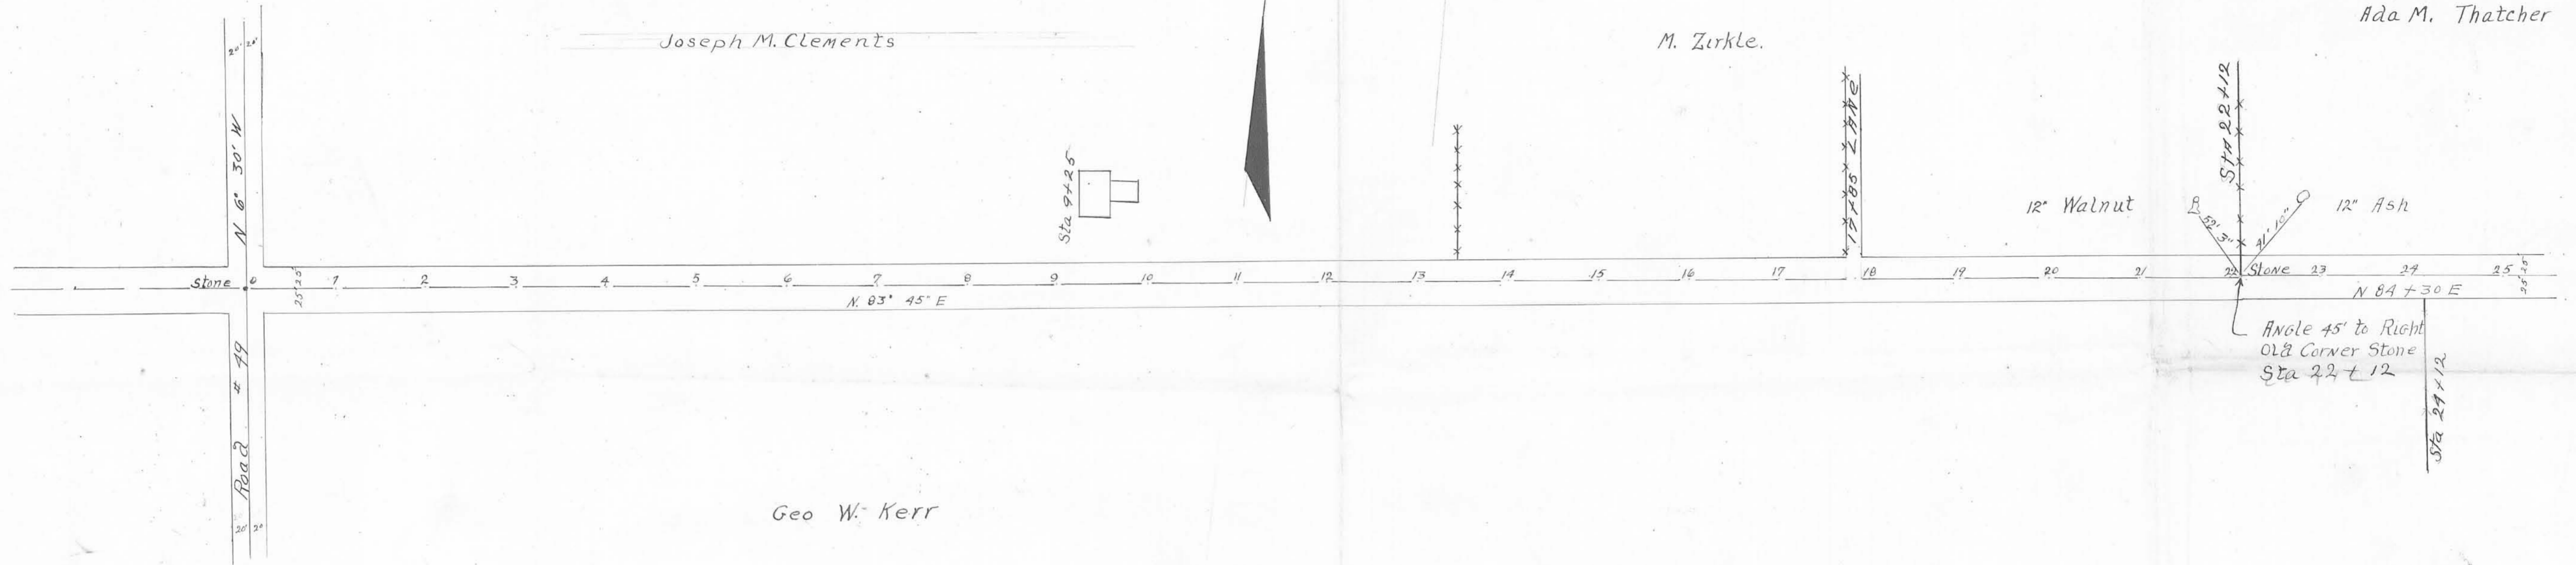


Joseph M. Clements

M. Zirkle.

12" Walnut

12" Ash

Geo W. Kerr

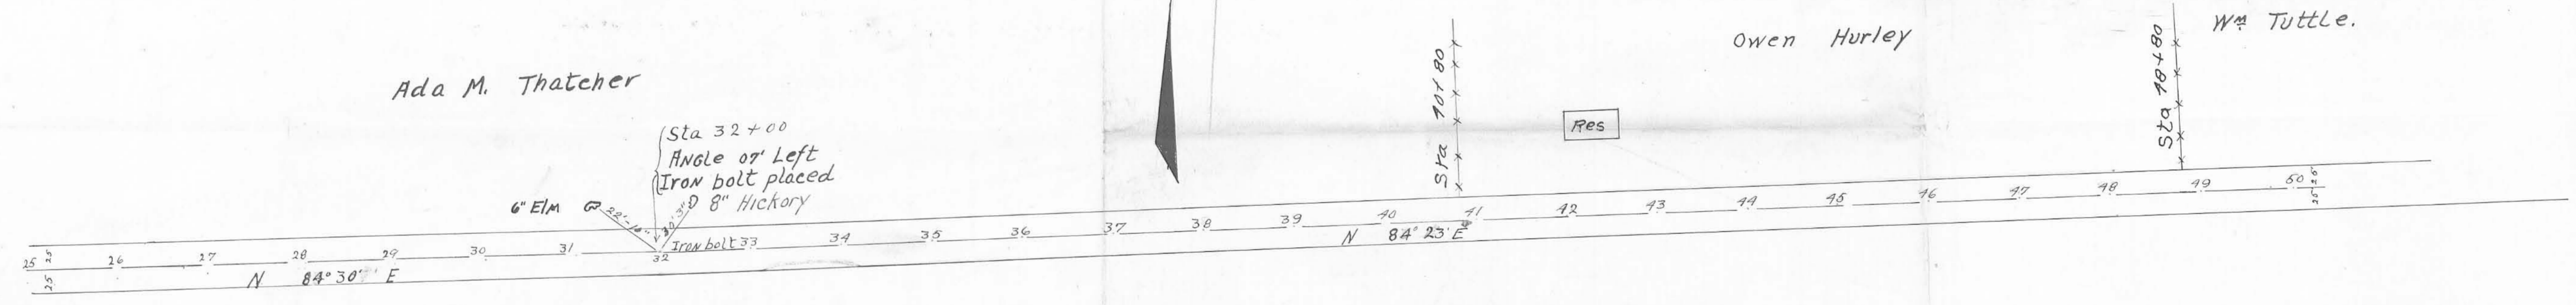

Ada M. Thatcher

Owen Hurley

Wm Tuttle.

Sta 32+00  
 Angle or Left  
 Iron bolt placed  
 6" Elm  
 8" Hickory  
 Iron bolt

Union Central Life Ins Co

(1296)  
 LINKED ON MAP

