

EASEMENT FOR HIGHWAY PURPOSES
KNOW ALL MEN BY THESE PRESENTS:
That We, The Undersigned, the Grantors, for and in consideration of the sum of One Dollar (\$1.00) and for other good and valuable considerations paid by the County of Logan, the Grantee, the receipt whereof is hereby acknowledged, do hereby grant, bargain, sell, convey and release to the said Grantee, its successors and assigns forever, a perpetual easement and right-of-way for public highway and road purposes, clear of all obstructions which interfere with the improvement and/or maintenance of the highway, in, upon and over the lands shown on this map.
TO HAVE AND TO HOLD said easement and right-of-way unto the Grantee, its successors and assigns forever.
And the said Grantors, for themselves and their heirs, executors, and administrators, hereby covenant with the said Grantee, its successors and assigns that they are the true and lawful owners of said premises, and are lawfully seized of the same in fee simple, and have good right and full power, to grant, bargain, sell, convey and release the same in manner aforesaid and that the same are free and clear from all liens and encumbrances whatsoever, and that they will warrant and defend the same against all claims of all persons whomsoever.
And for the consideration aforesaid we hereby relinquish to said Grantee, its successors and assigns, all right and expectancy of Dower in the above described premises.
IN WITNESS WHEREOF WE, the undersigned Grantors, have hereunto set our hands, the _____ day of _____ in the year of our _____

STATE OF OHIO) ss:
LOGAN COUNTY)
Before me a County Engineer in and for said County and State, personally appeared the above named _____
_____ who acknowledged that they did sign the foregoing instrument and that the same is their free act and deed.
IN TESTIMONY WHEREOF I have hereunto set my hand and official seal at Bellefontaine, Ohio this 28th day of February, A.D. 1948.
My Commission Expires _____

OFFICE OF THE LOGAN COUNTY ENGINEER
This plat has been approved as to ownership this 20th day of JUNE 1969
Daniel C. Hillert, P.E.
Tax Map Draftsman
This plat has been approved and accepted by me this 20th day of JUNE 1969
Chester R. Hurty
County Engineer


OFFICE OF THE LOGAN COUNTY COMMISSIONERS
This plat has been approved and accepted by us this 20th day of JUNE 1969
John B. Sinkoff
Don Downing
Harry C. Smith
Board of County Commissioners

COMM. JOUR. 2 H - PAGE 235
JUNE 20, 1969


- Signed and sealed in the presence of:
- Claude A. Tanger
 - Claude A. Tanger
 - Marion L. Tanger
 - William Tanger
 - Ophe J. Neer
- Oscar E. Pusey
Joseph H. Harris
Oscar E. Pusey
Joseph H. Harris
Oscar E. Pusey
Joseph H. Harris
Oscar E. Pusey
Joseph H. Harris
Oscar E. Pusey
Joseph H. Harris

Sec. 21-T3-R14
MINNIE F. SNAPP
Net Area to be Required 0.006 A.

Sec. 22-T3-R14

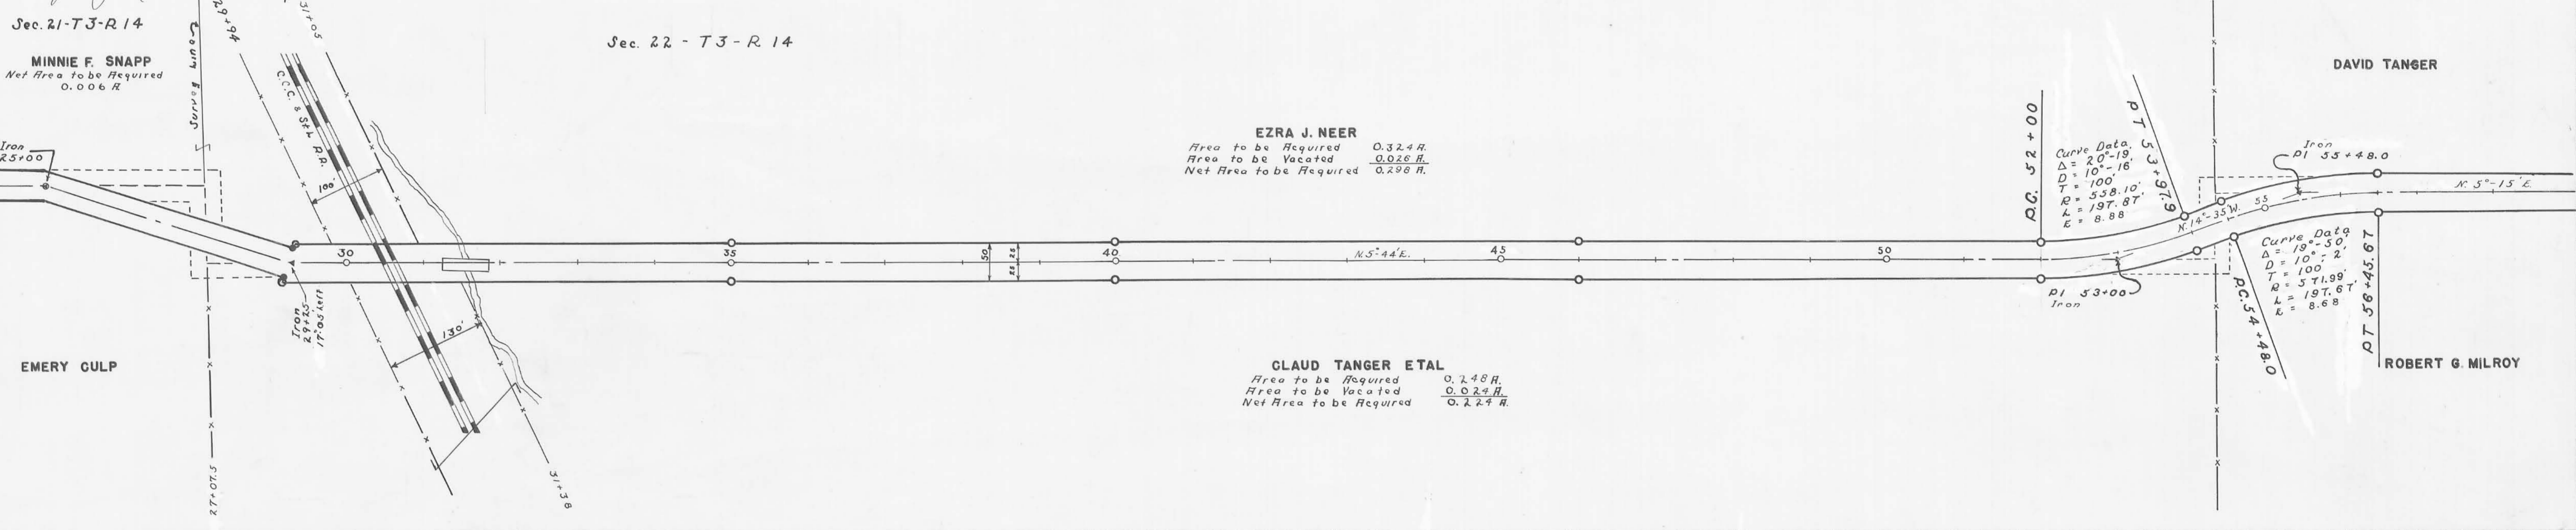

Sec. 22-T3-R14

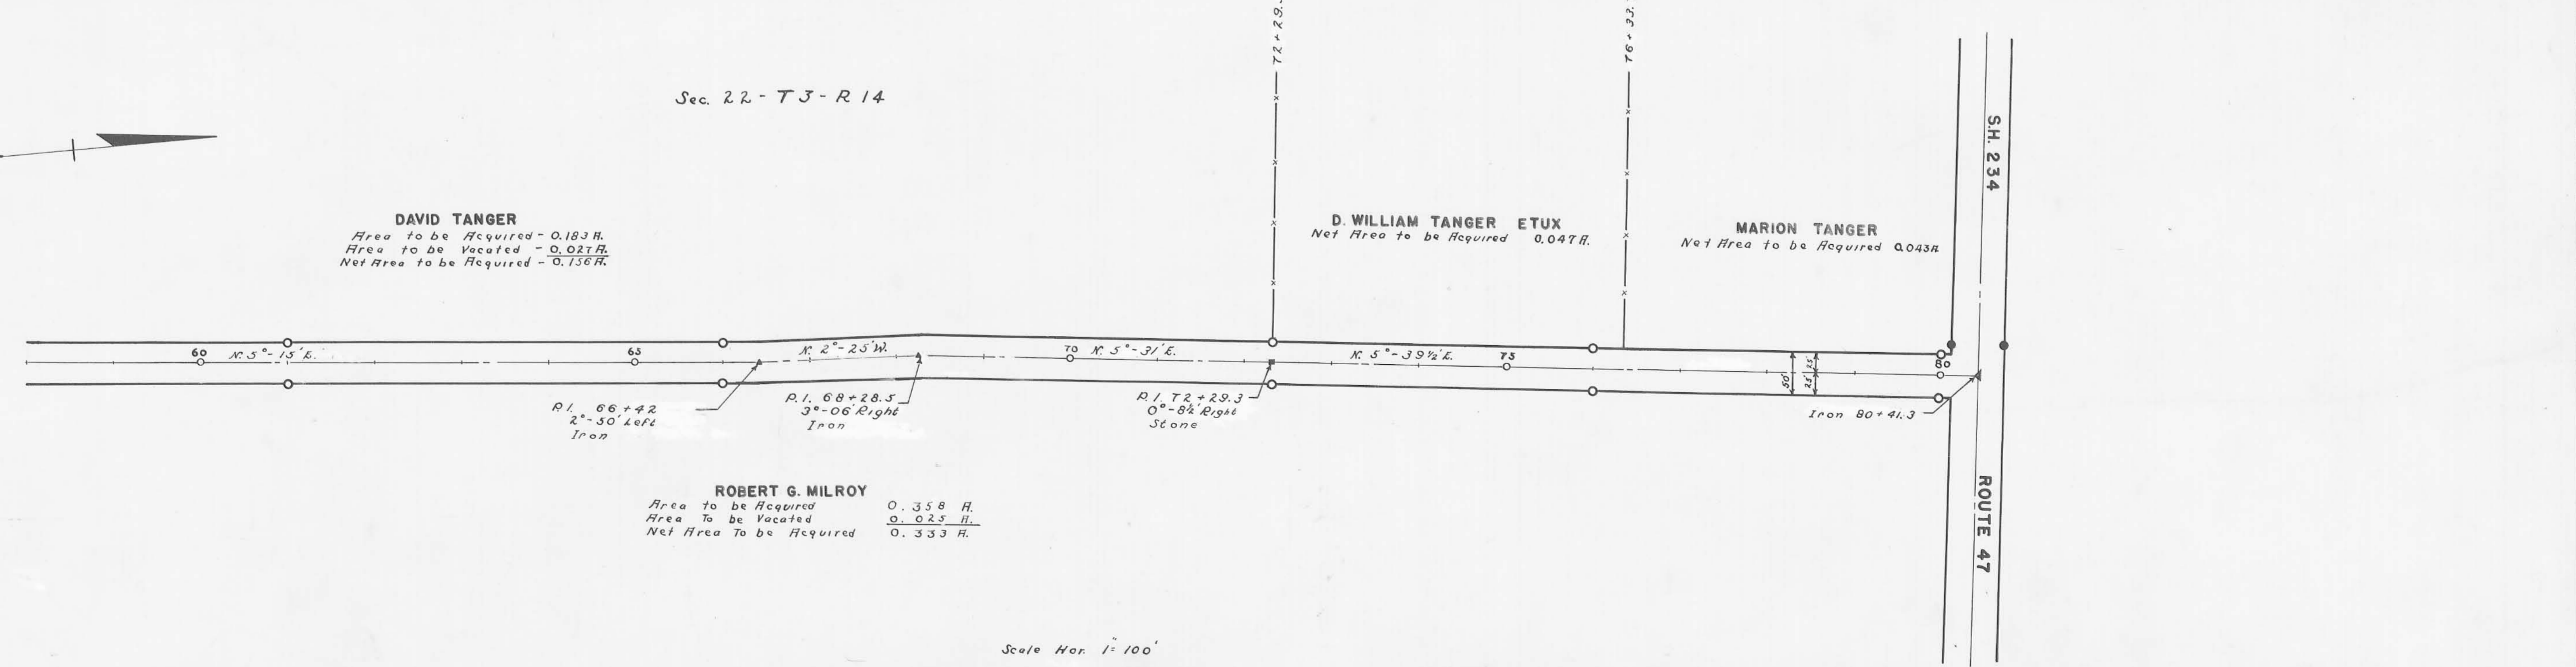

1602

INDEXED ON MAP
Surveyed by Carl E. Keyser
F.B. 389 July 13, 1947
Drawn by Dan K. Dodson

Scale Hor. 1" = 100'
● R/W Monuments to be set
● R/W Monuments set