

SEC. 24 T. 7 S. R. 8 E


ROAD No. 54
WASHINGTON
TOWNSHIP
LOGAN COUNTY - OHIO
BRIDGE No. 54-845

R/W PLANS

1943

CURVE DATA	
☒ SURVEY	R/W LINE
P.I. Sta. 6+32.52	P.I. Sta. 6+27.0
Δ - 20°-58' L.	Δ - 20°-58' L.
D - 8°-00'	D - 5°-30'
T - 132.52'	T - 192.74'
L - 2.62.08	L -
E - 12.16	E - 17.68
R - 716.20	R - 1041.74

CURVE DATA	
P.I. Sta. 10+05.2	
Δ - 74°-16' R	
T - 56.79	
L - 97.22	
R - 75.0'	

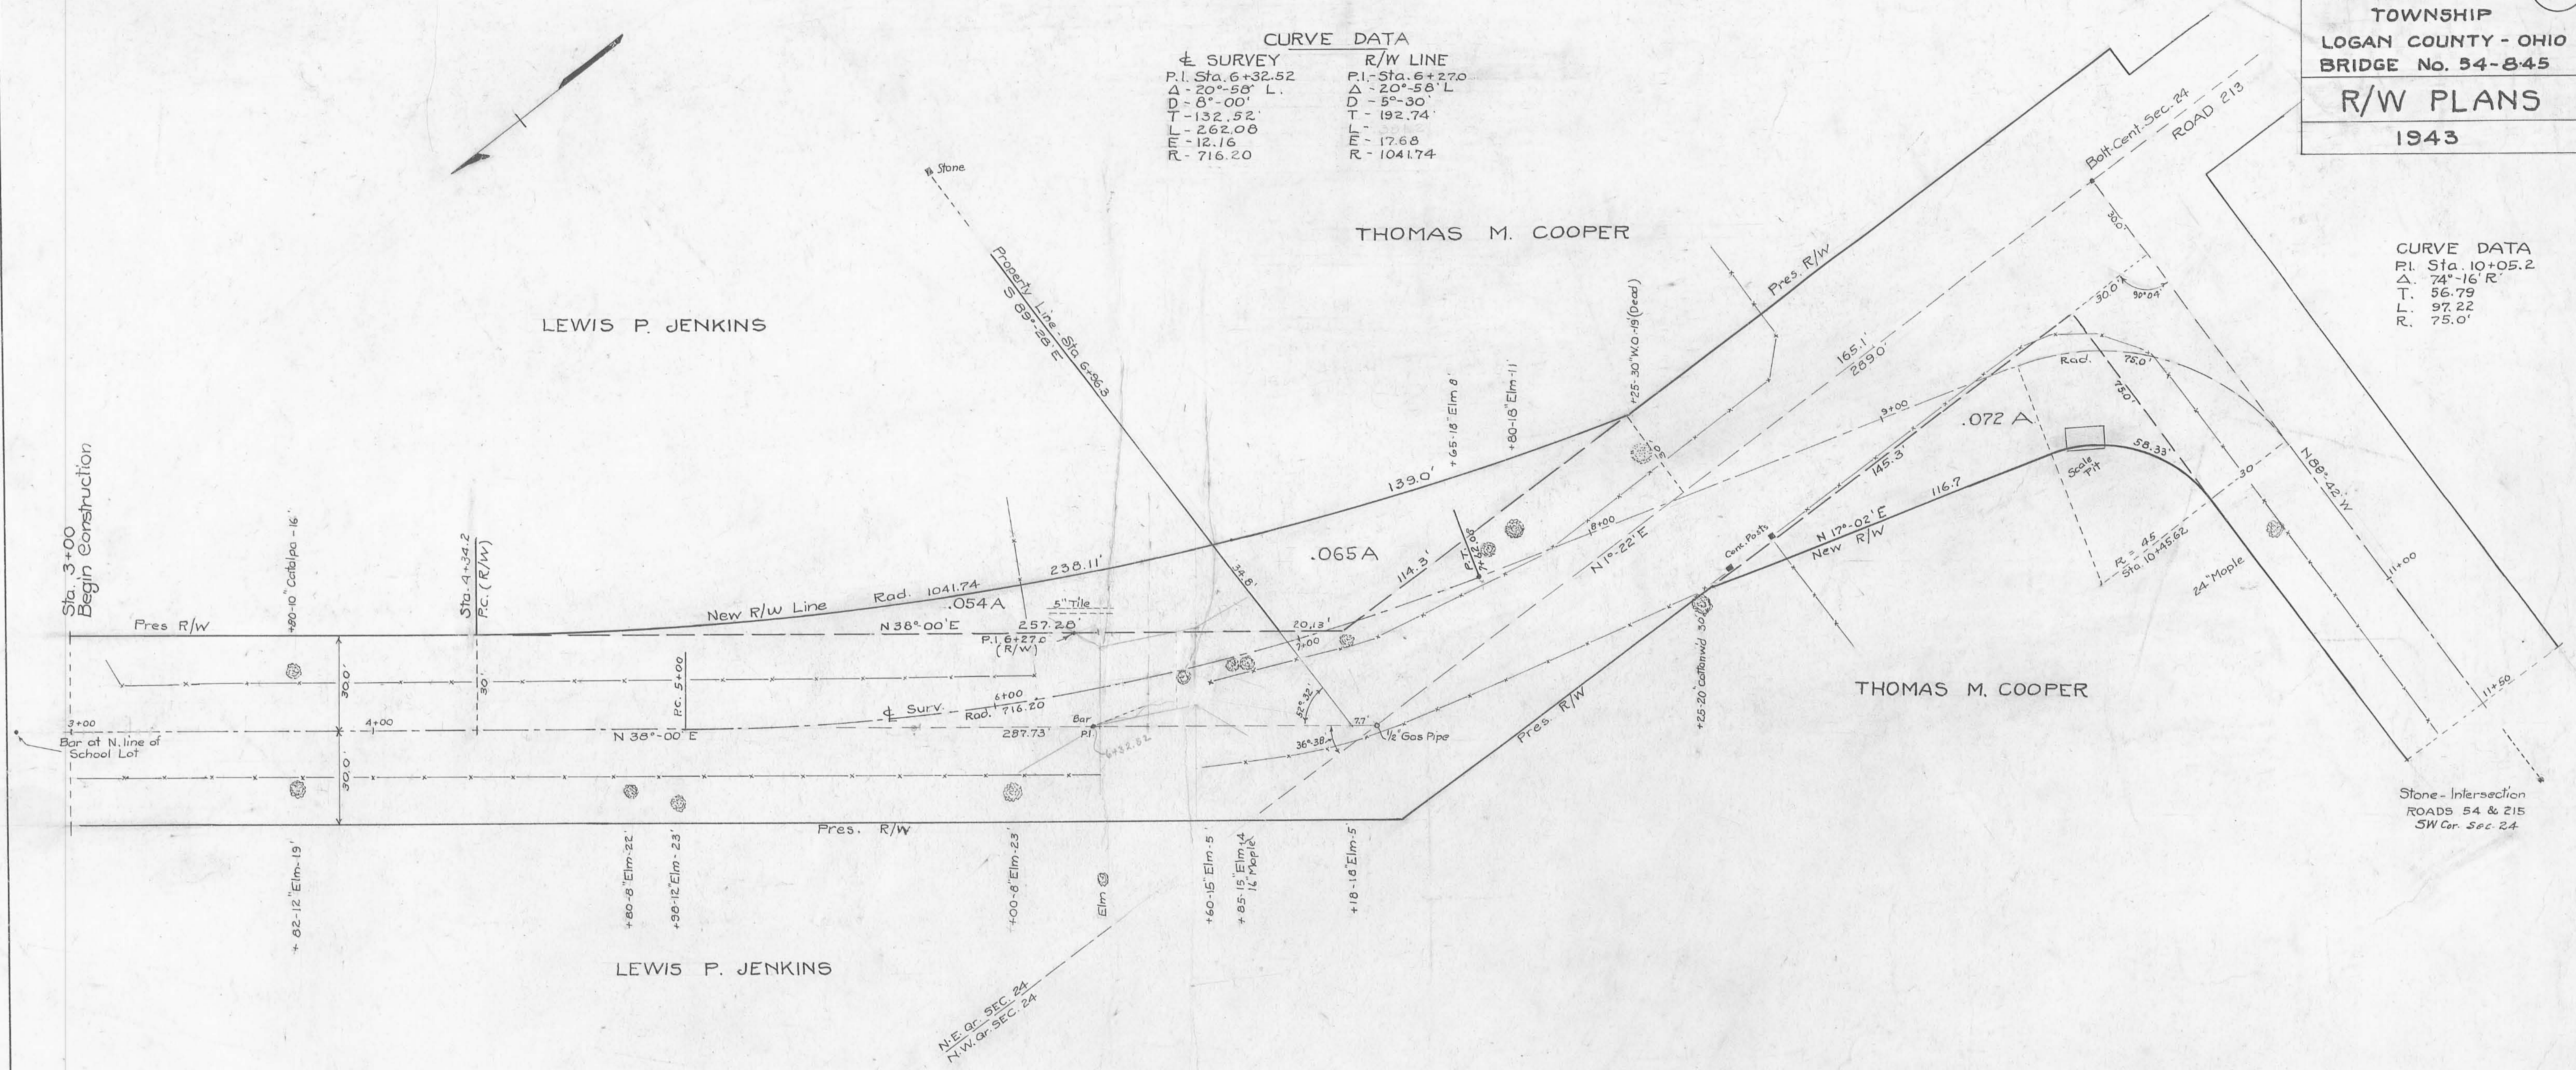

1" = 25'