




ROAD 106

X-106

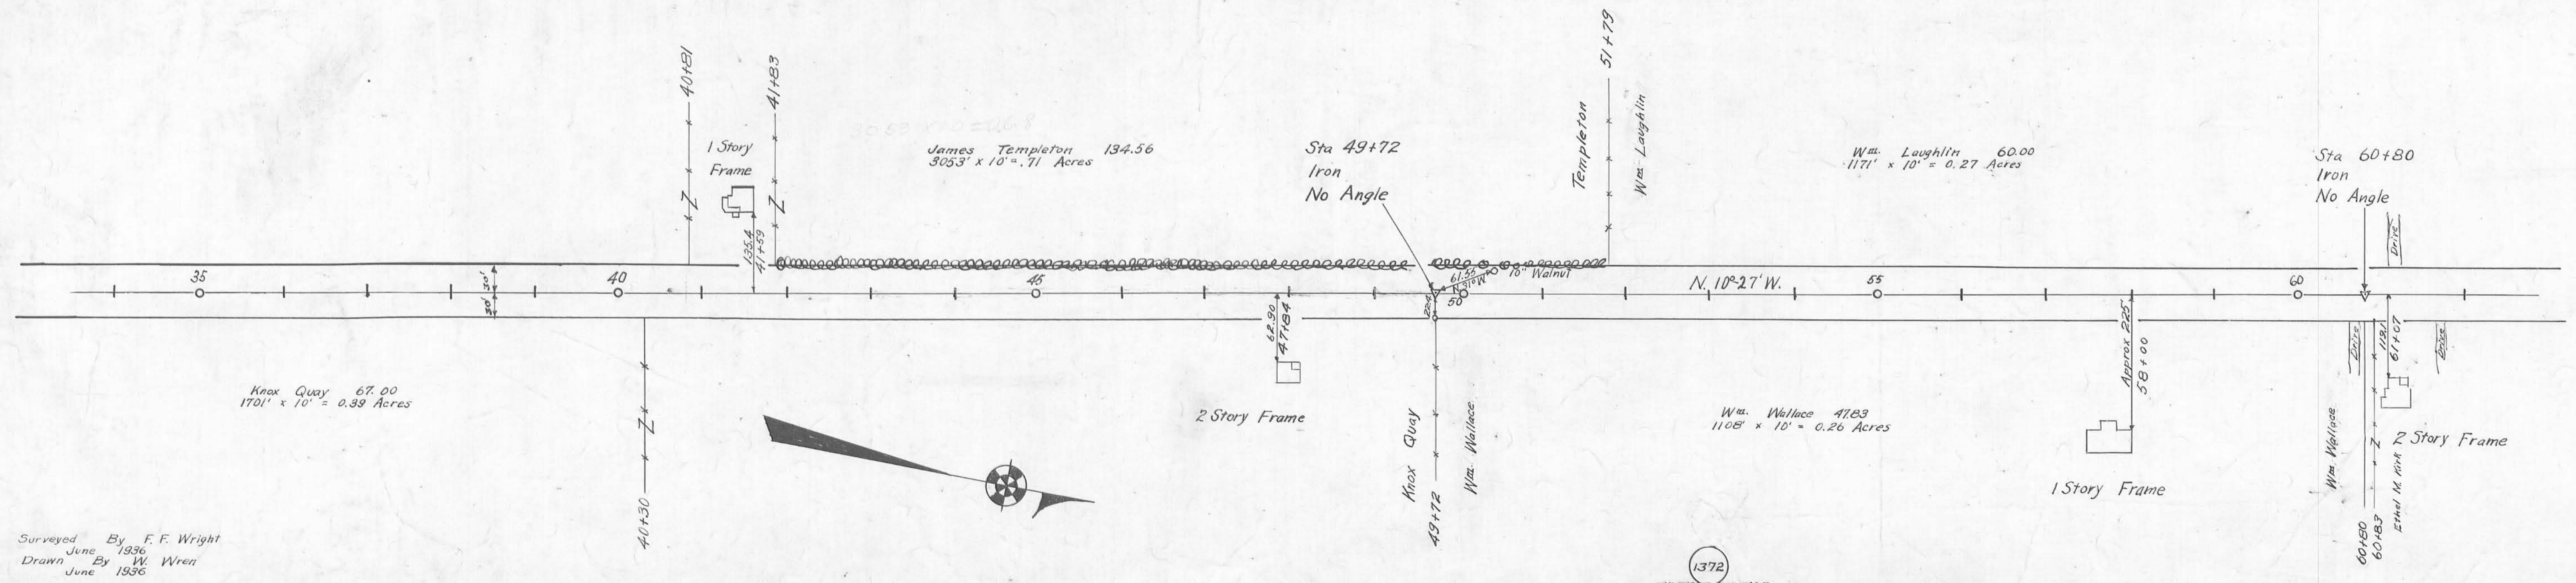

INDEXED ON MAP

X-106A

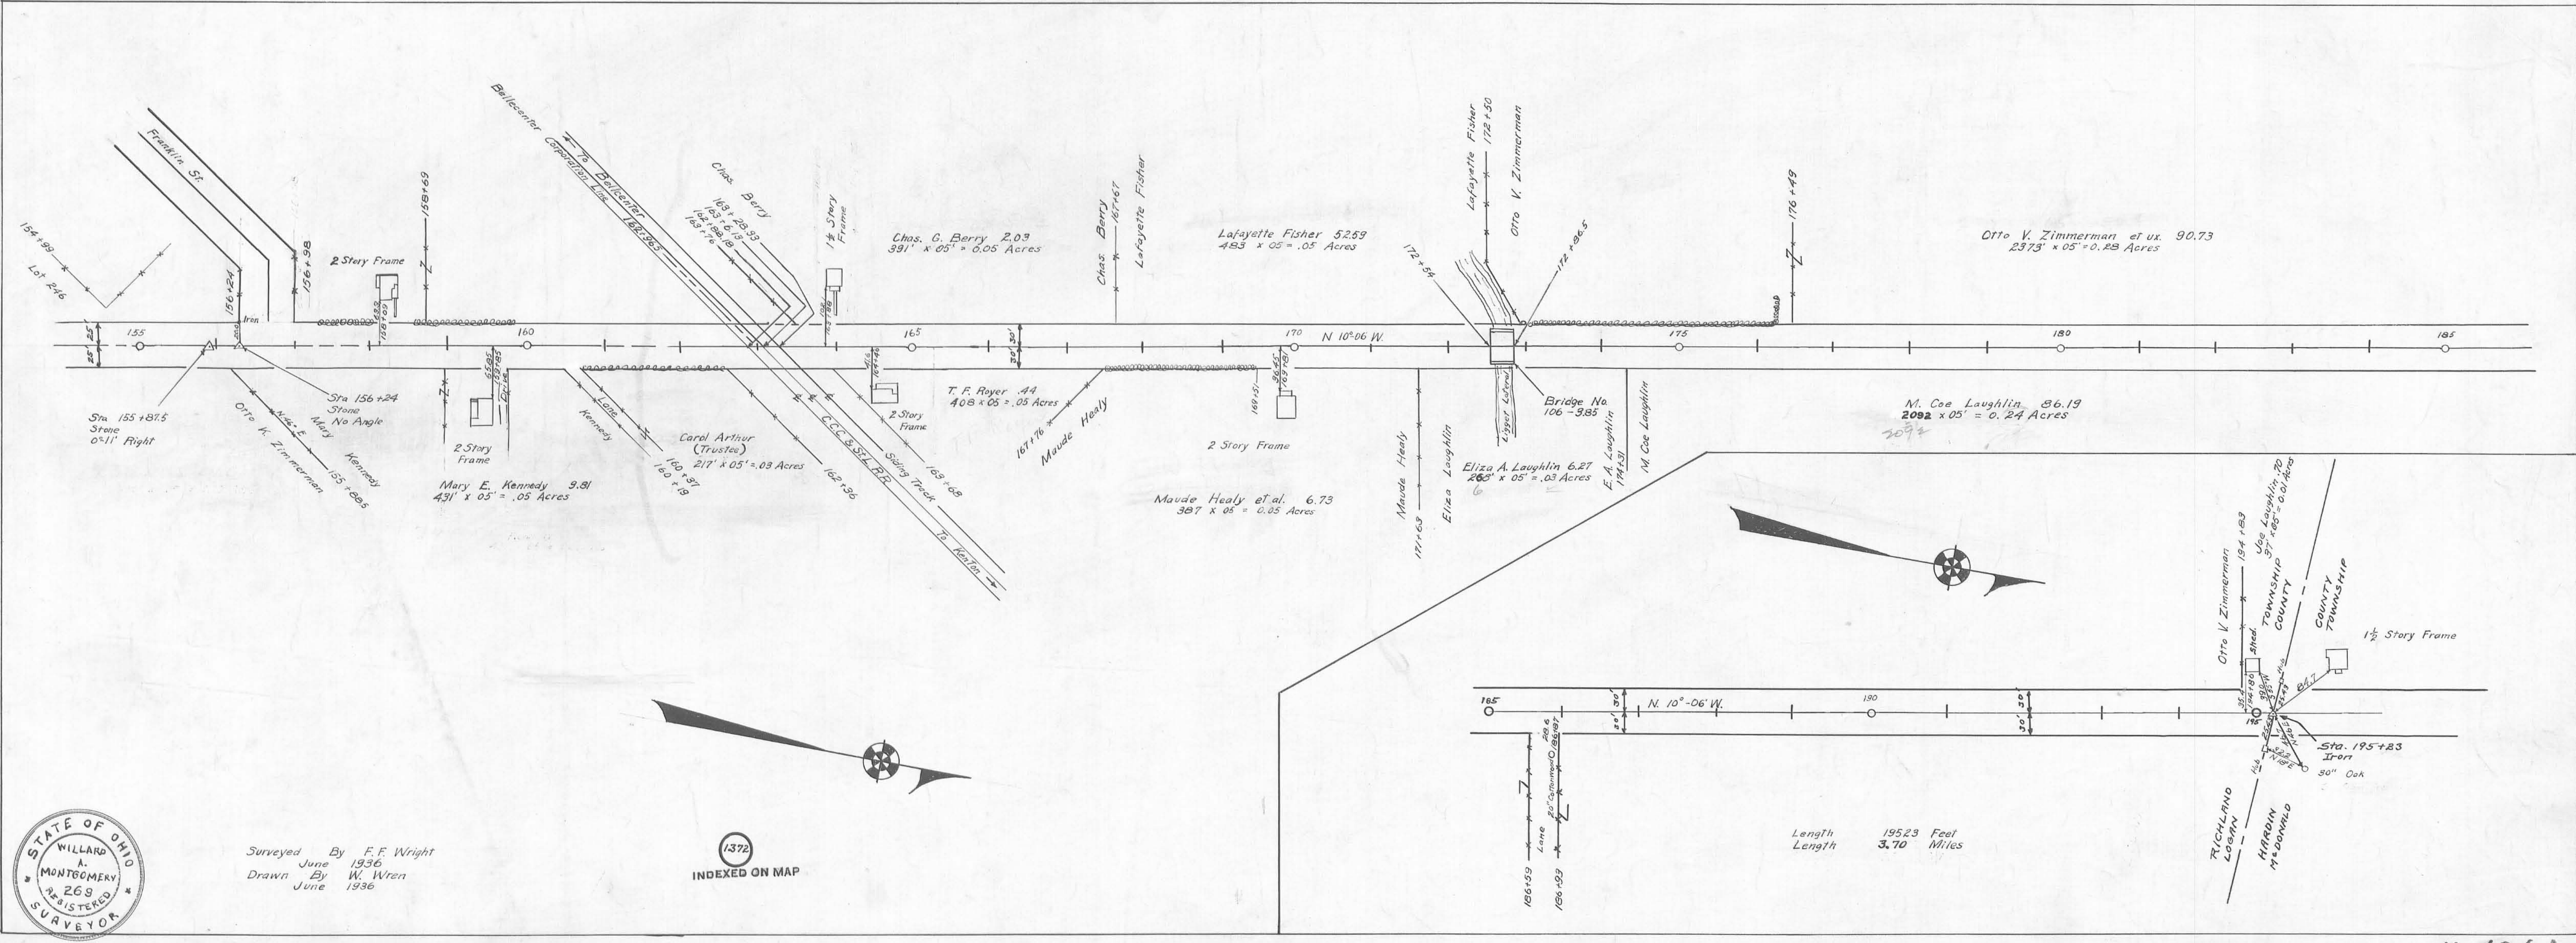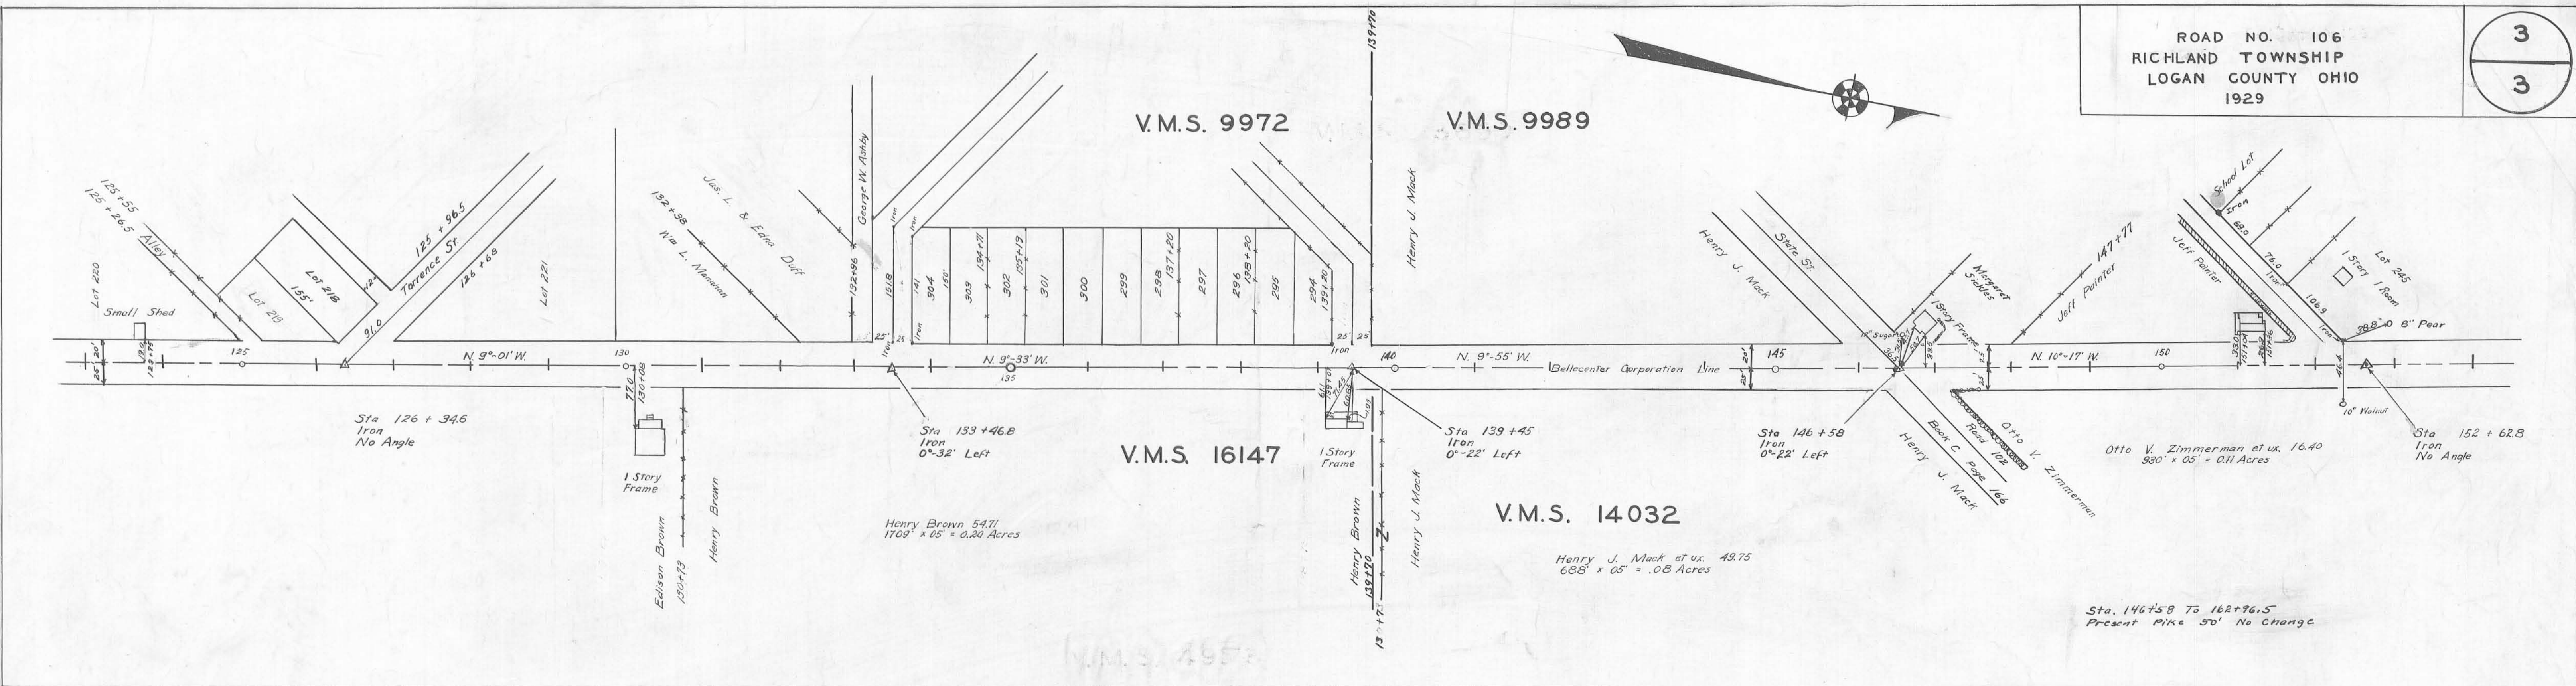

Surveyed By F.F. Wright
 June 1936
 Drawn By W. Wren
 June 1936

1372
 INDEXED ON MAP

Length 19523 Feet
 Length 3.70 Miles

