
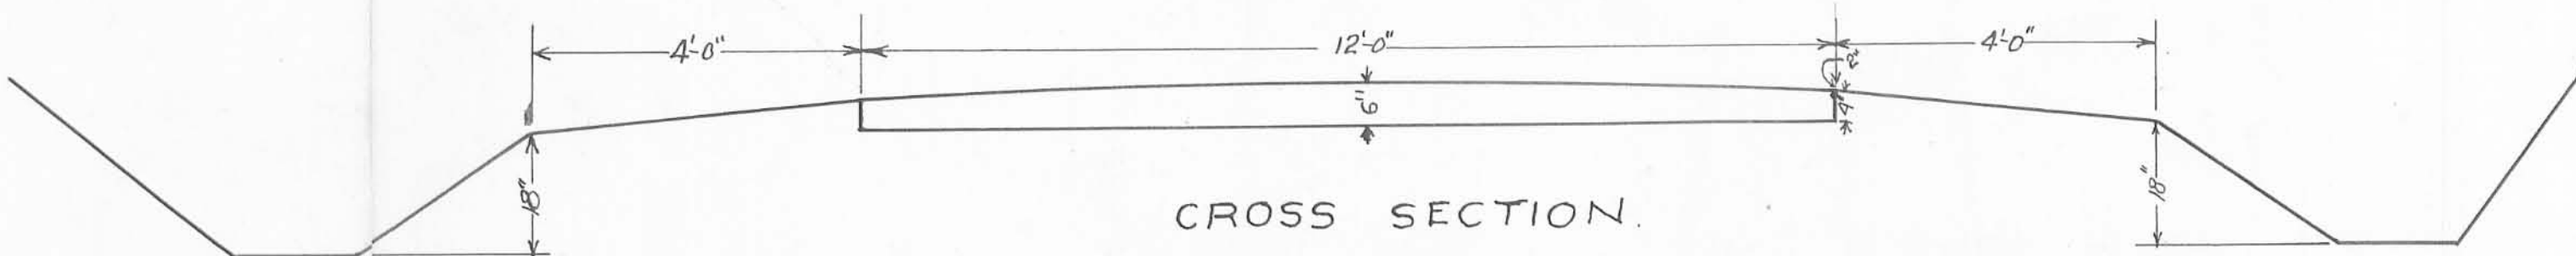
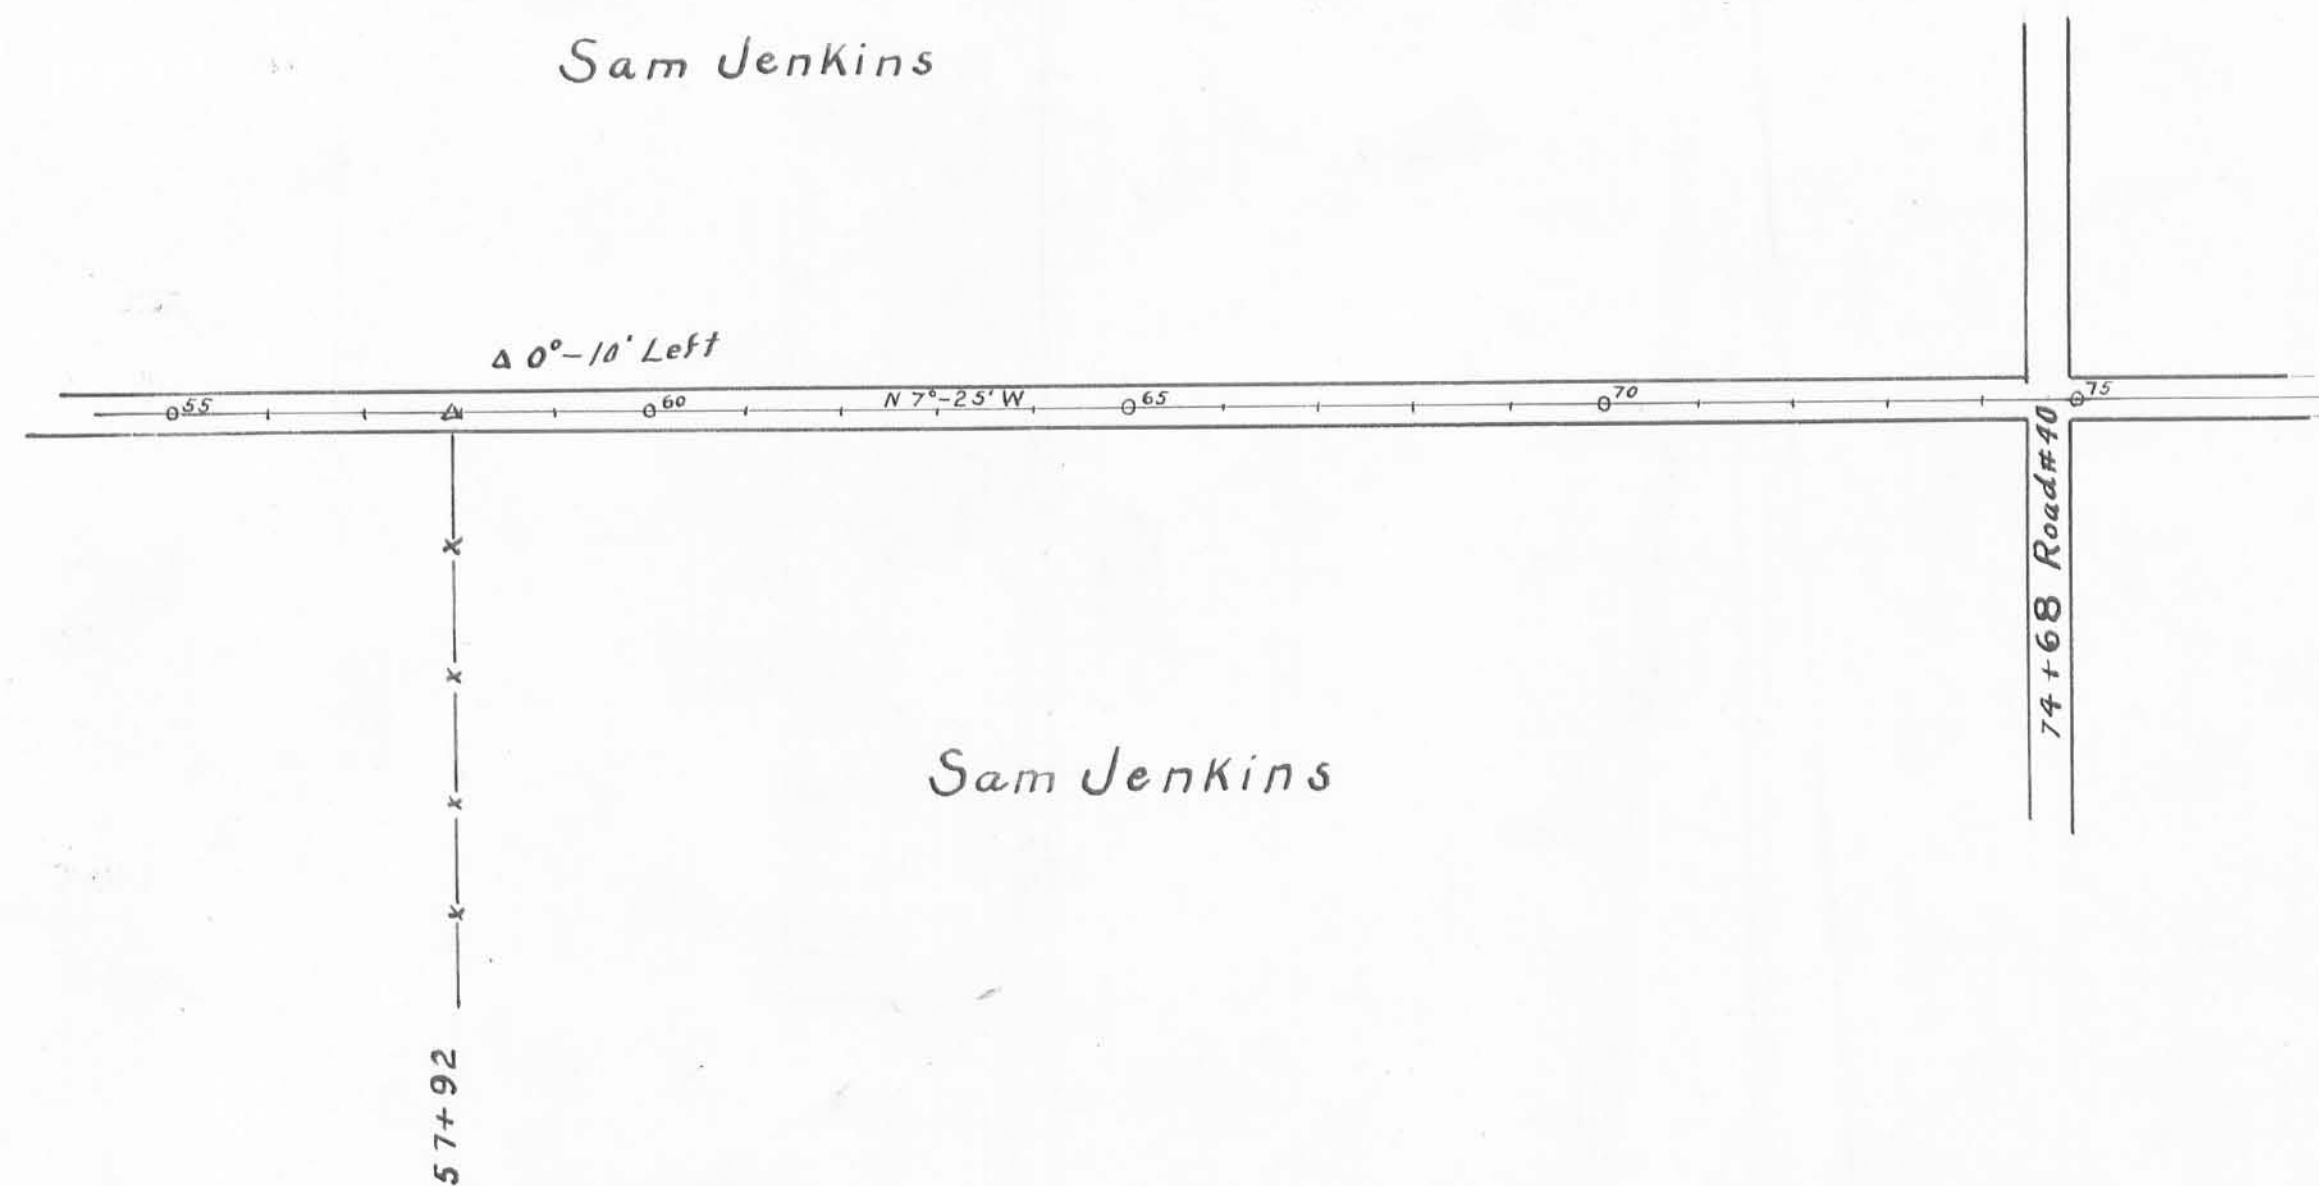


1307
INDEXED ON MAP

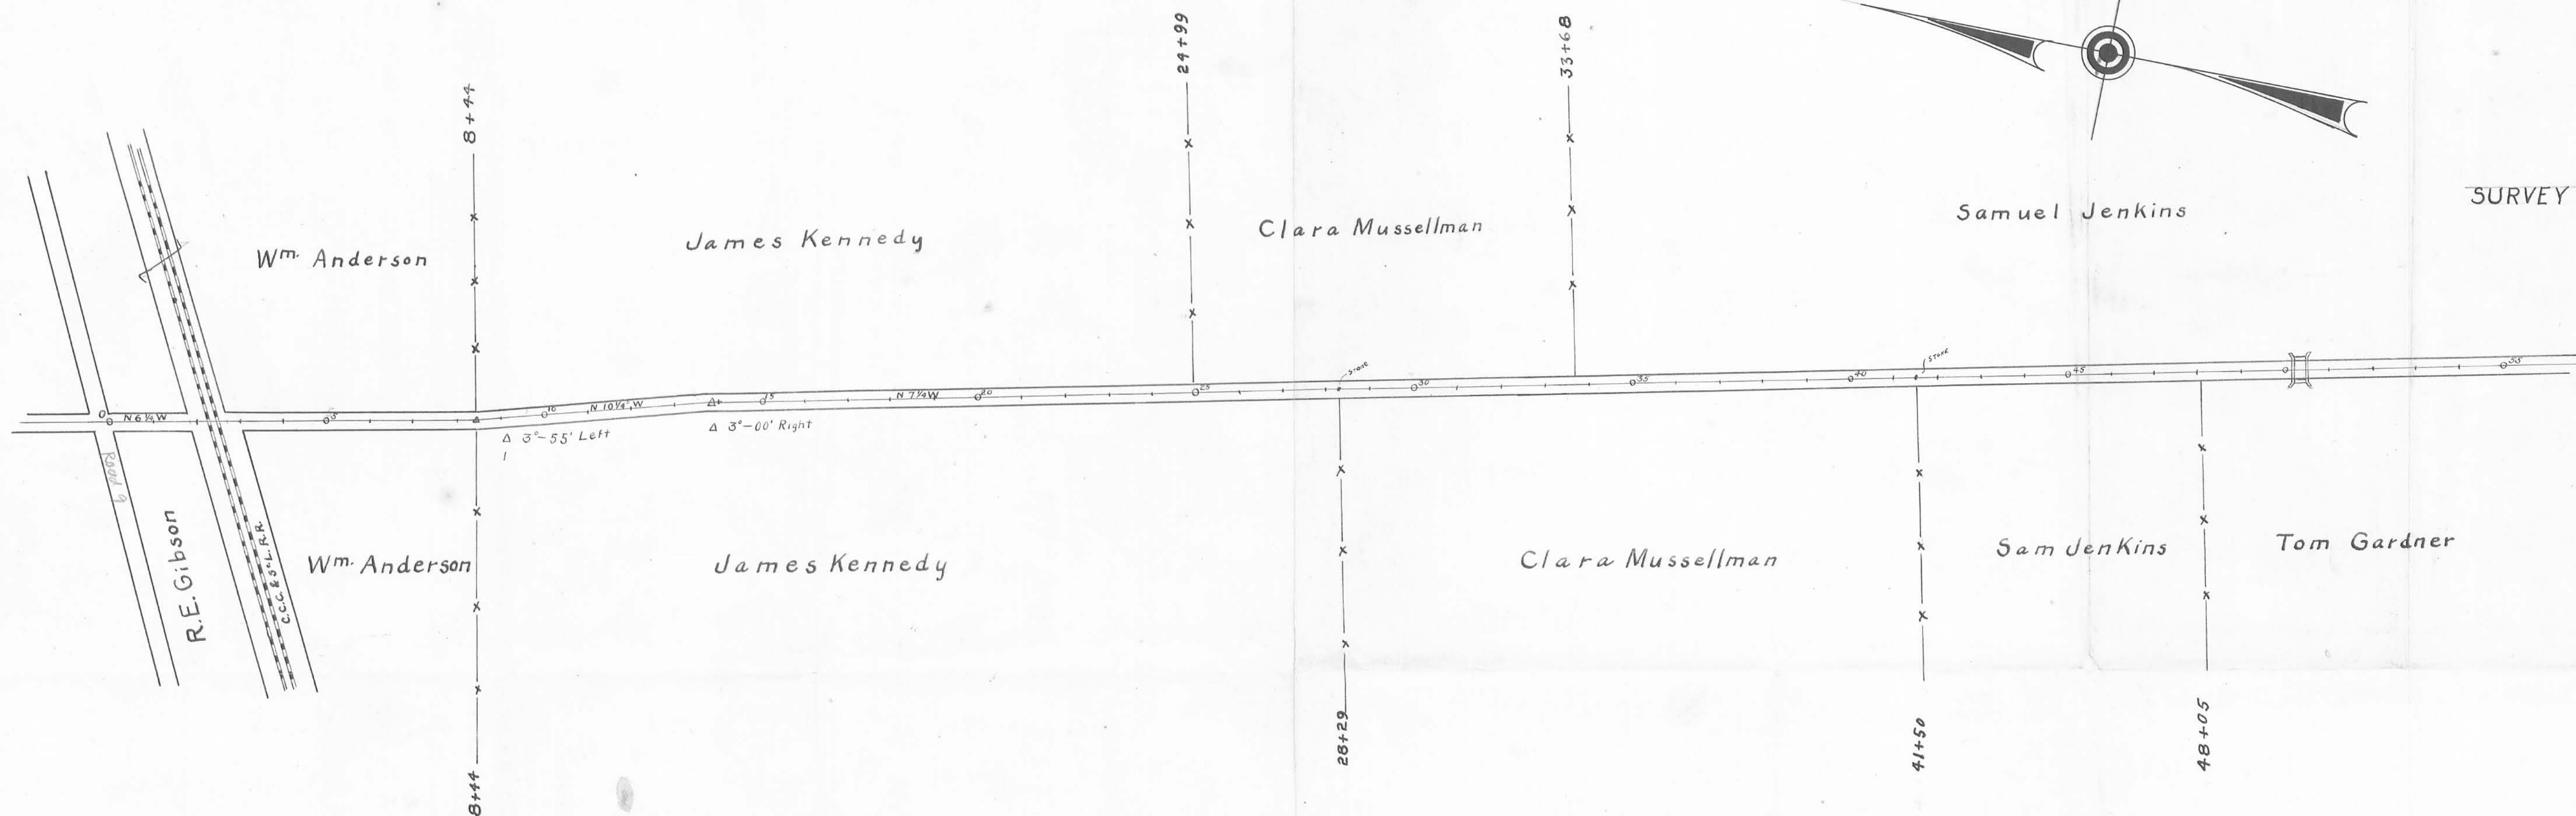

Survey Notes Vol. 516
Staked 40' for rightaway line
Commissioner Journal Vol 9 page 63