


EASEMENT FOR HIGHWAY PURPOSES
KNOW ALL MEN BY THESE PRESENTS:
That We, The Undersigned, the Grantors, for and in consideration of the sum of One Dollar (\$1.00) and for other good and valuable considerations paid by the County of Logan, the Grantee, the receipt whereof is hereby acknowledged, do hereby grant, bargain, sell, convey and release to the said Grantee, its successors and assigns forever, a perpetual easement and right-of-way for public highway and road purposes, clear of all obstructions which interfere with the improvement and/or maintenance of the highway, in, upon and over the lands shown on this map.
TO HAVE AND TO HOLD said easement and right-of-way unto the Grantee, its successors and assigns forever.
And the said Grantors, for themselves and their heirs, executors, and administrators, hereby covenant with the said Grantee, its successors and assigns that they are the true and lawful owners of said premises, and are lawfully seized of the same in fee simple, and have good right and full power, to grant, bargain, sell, convey and release the same in manner aforesaid, and that the same are free and clear from all liens and encumbrances whatsoever, and that they will warrant and defend the same against all claims of all persons whomsoever.
And for the consideration aforesaid we hereby relinquish to said Grantee, its successors and assigns, all right and expectancy of Dower in the above described premises.
IN WITNESS WHEREOF WE, the undersigned Grantors, have hereunto set our hands, the 28th day of January in the year of our Lord one thousand nine hundred and forty

STATE OF OHIO }
LOGAN COUNTY }
Before me a Notary Public in and for said County and State, personally appeared the above named Charles O. Stanfield, Boyd Stanfield, Florence L. Thomas, John E. Kinney, Lillian W. Kinney, S.W. Kinney, James H. Kennedy, Nettie Stewart, Martha M. McCulloch, Dimond Smith, Winnie Barber McGrath, Robert E. Emerine who acknowledged that they did sign the foregoing instrument and that the same is their free act and deed.
IN TESTIMONY WHEREOF I have hereunto set my hand and official seal at Bellefontaine, Ohio this 28 day of January, A.D. 1940.
My Commission Expires Oct. 20, 1940. Murray E. Jarrid.

OFFICE OF THE LOGAN COUNTY ENGINEER
This plat has been approved as to ownership this thirtieth day of March 1940.
E. K. Carr
Tax Map Draftsman
This plat has been approved and accepted by me this thirtieth day of March 1940.
Dan A. Jarrid
County Engineer

OFFICE OF THE LOGAN COUNTY COMMISSIONERS
This plat has been approved and accepted by us this thirtieth day of March 1940.
J. P. Wetman
J. H. Gisher
P. L. Stout
Board of County Commissioners

- Signed and sealed in the presence of:
- 1. Charles O. Stanfield
 - 2. Boyd Stanfield
 - 3. Florence L. Thomas
 - 4. John E. Kinney
 - 5. Lillian W. Kinney
 - 6. S. W. Kinney
 - 7. James H. Kennedy
 - 8. Nettie Stewart
 - 9. Martha M. McCulloch
 - 10. Dimond Smith
 - 11. Winnie Barber McGrath
 - 12. Robert E. Emerine

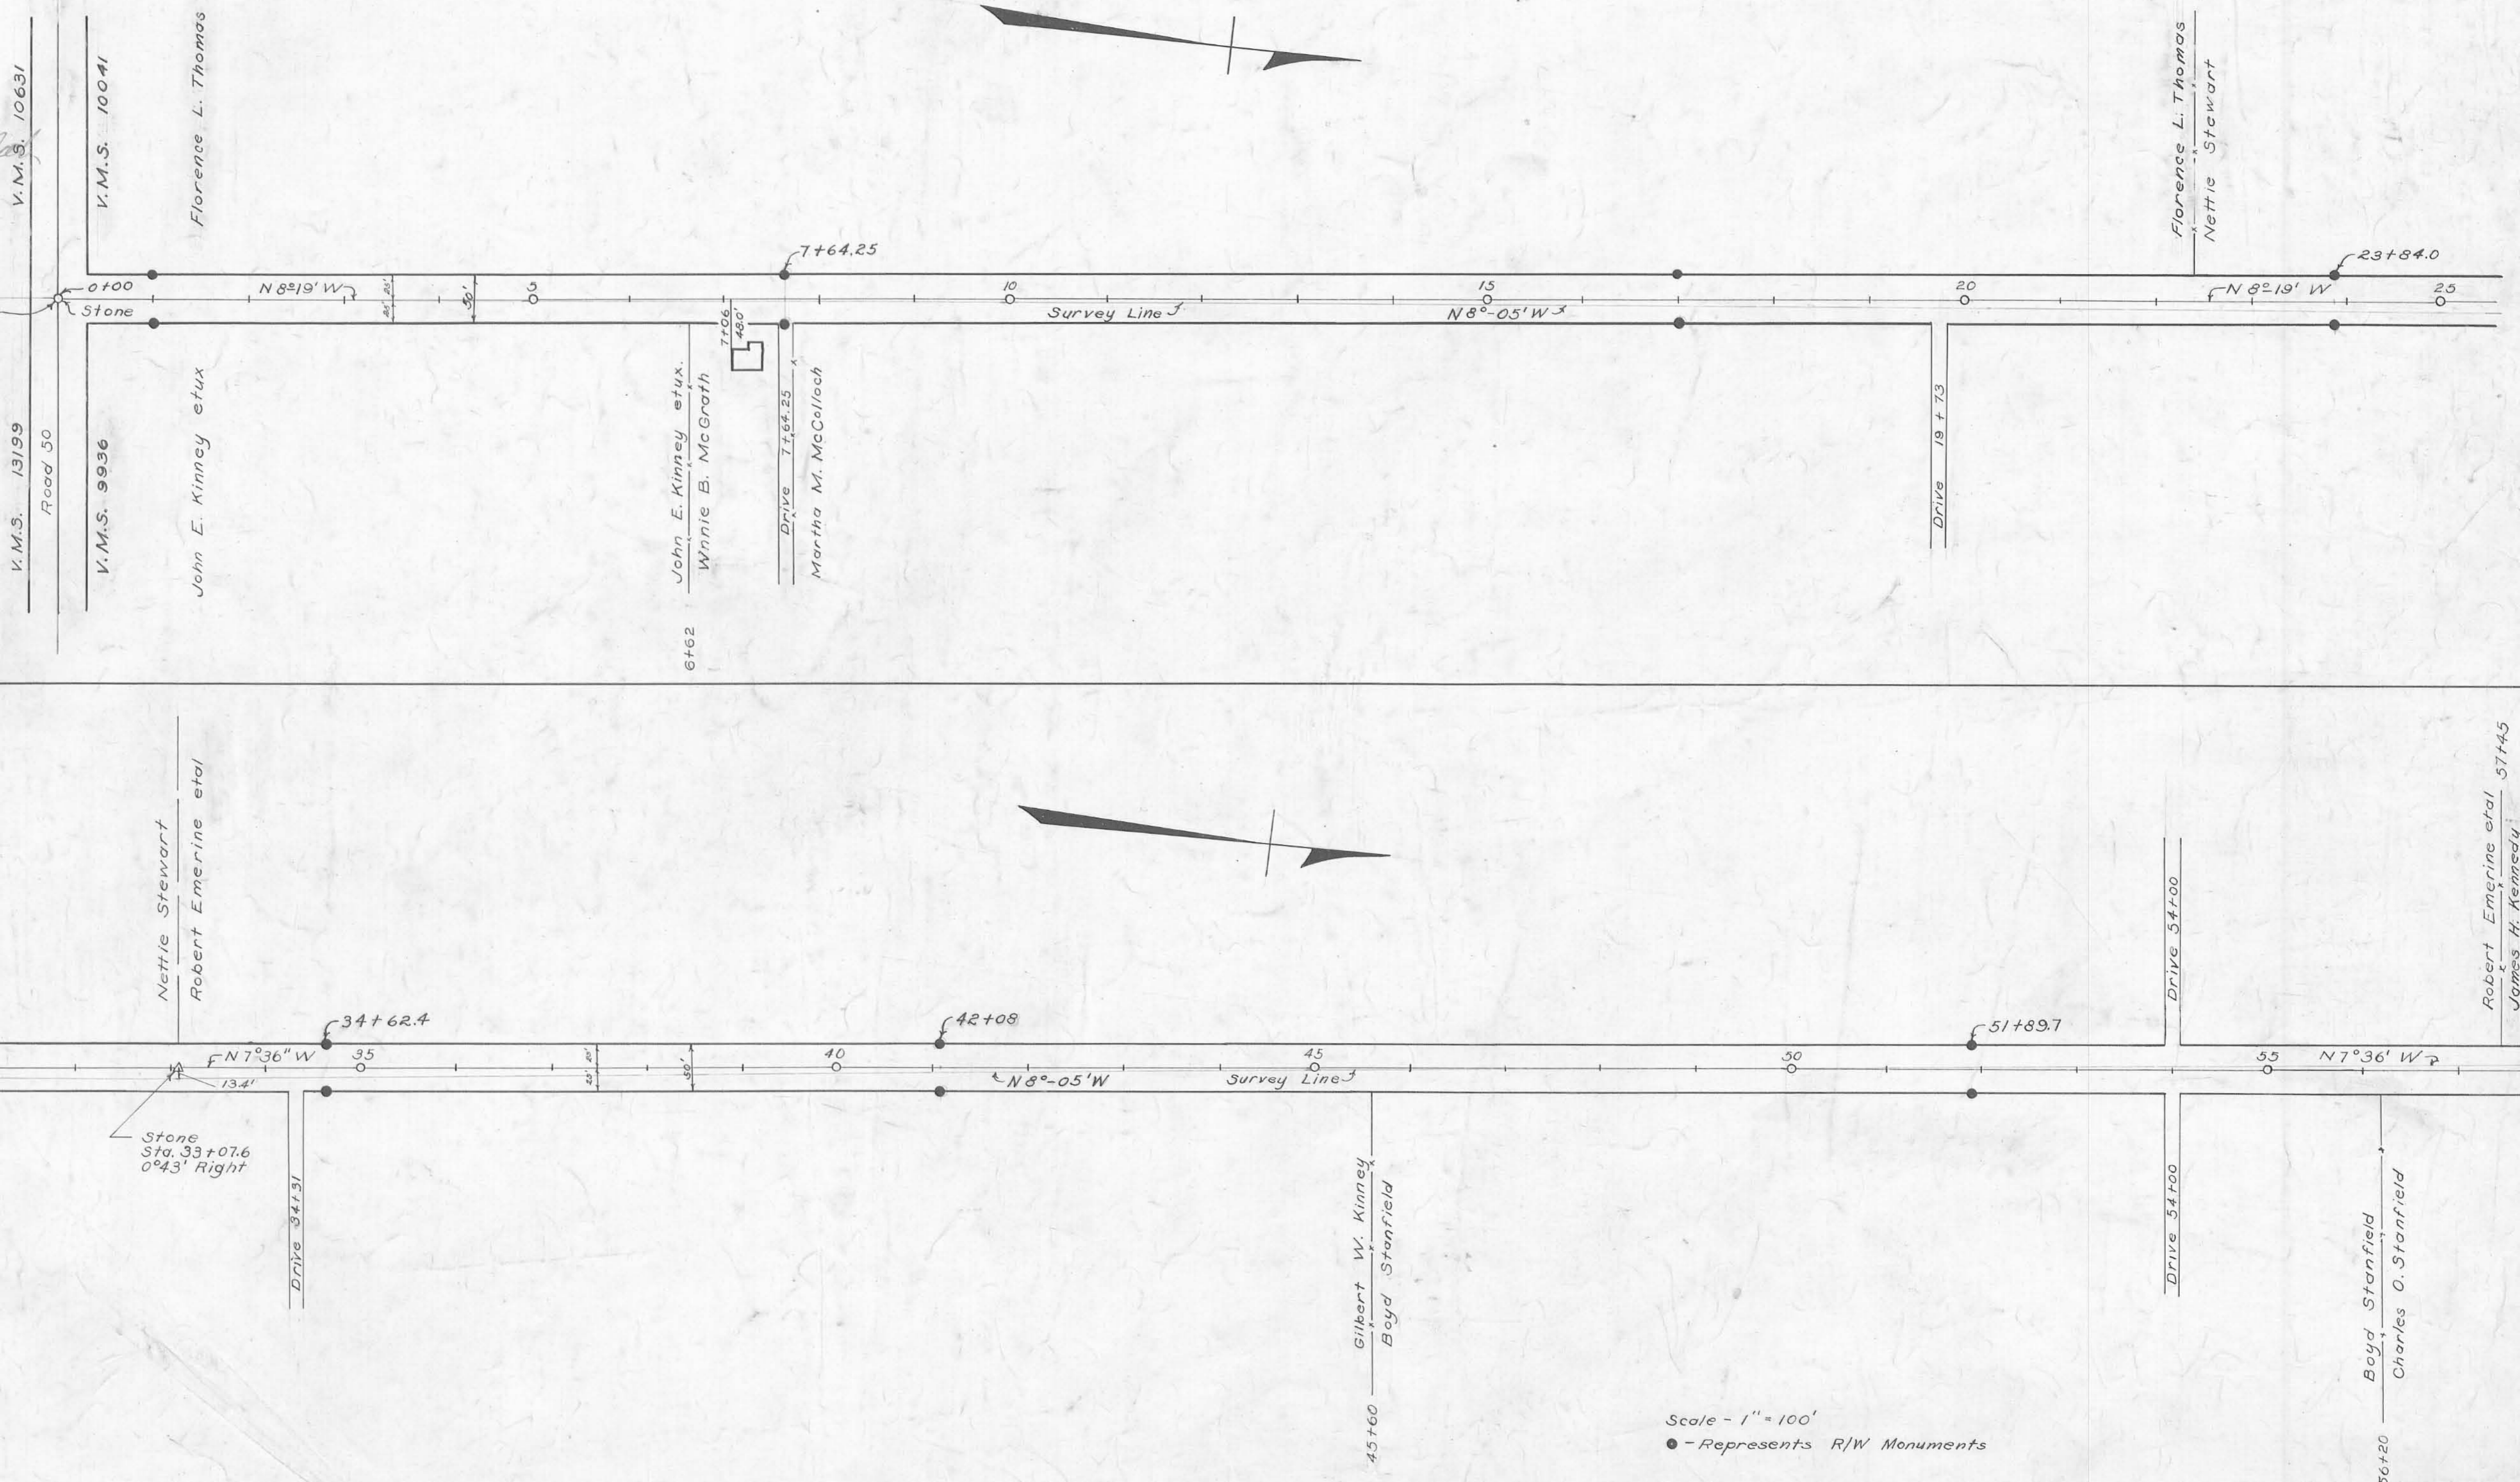

ROAD 137

X-137

3597
INDEXED ON MAP
Surveyed by W.V. Scott 5-30-39
Drawn by C.E. Keyser 7-8-39
Field Book No. 633

Scale - 1" = 100'
● - Represents R/W Monuments

X-137

EASEMENT FOR HIGHWAY PURPOSES
KNOW ALL MEN BY THESE PRESENTS:
That We, the Undersigned, the Grantors, for and in consideration of the sum of One Dollar (\$1.00) and for other good and valuable considerations paid by the County of Logan, the Grantee, the receipt whereof is hereby acknowledged, do hereby grant, bargain, sell, convey and release to the said Grantee, its successors and assigns forever, a perpetual easement and right-of-way for public highway and road purposes, clear of all obstructions which interfere with the improvement and/or maintenance of the highway, in, upon and over the lands shown on this map.

STATE OF OHIO }
LOGAN COUNTY }
Before me a Notary Public in and for said County and State, personally appeared the above named Charles O. Stanfield, Clarence C. Titus, James H. Kennedy, Harry W. Brown per E.E. Bogart Power of Attorney

OFFICE OF THE LOGAN COUNTY ENGINEER
This plat has been approved as to ownership this thirtieth day of March 1940.
E. K. Lane
Tax Map Draftsman
This plat has been approved and accepted by me this thirtieth day of March 1940.
Chas. O. Imkeep
County Engineer

OFFICE OF THE LOGAN COUNTY COMMISSIONERS
This plat has been approved and accepted by us this thirtieth day of March 1940.
J. A. Meitman
R. W. Gush
R. W. Stout
Board of County Commissioners


TO HAVE AND TO HOLD said easement and right-of-way unto the Grantee, its successors and assigns forever.
And the said Grantors, for themselves and their heirs, executors, and administrators, hereby covenant with the said Grantee, its successors and assigns that they are the true and lawful owners of said premises, and are lawfully seized of the same in fee simple, and have good right and full power, to grant, bargain, sell, convey and release the same in manner aforesaid, and that the same are free and clear from all liens and encumbrances whatsoever, and that they will warrant and defend the same against all claims of all persons whomsoever.
And for the consideration aforesaid we hereby relinquish to said Grantee, its successors and assigns, all right and expectancy of Dower in the above described premises.

who acknowledged that they did sign the foregoing instrument and that the same is their free act and deed.
IN TESTIMONY WHEREOF I have hereunto set my hand and official seal at Bellefontaine, Ohio, this 30 day of March, A.D. 1940.
My Commission Expires Oct. 20, 1940 Murray & Jones

IN WITNESS WHEREOF WE, the undersigned Grantors, have hereunto set our hands, the 30th day of March in the year of our Lord one thousand nine hundred and forty
Signed and sealed in the presence of:
1. Charles O. Stanfield
2. Clarence C. Titus
3. James H. Kennedy
4. Harry W. Brown per E.E. Bogart Power of attorney
5.

Data: Sheet No. 25 of V-41 of C.C.C. & St. L. Ry.
From Survey Station 6811 +20 to 6916 +80
L. D. Rose
Valuation Engineer

ROAD 137

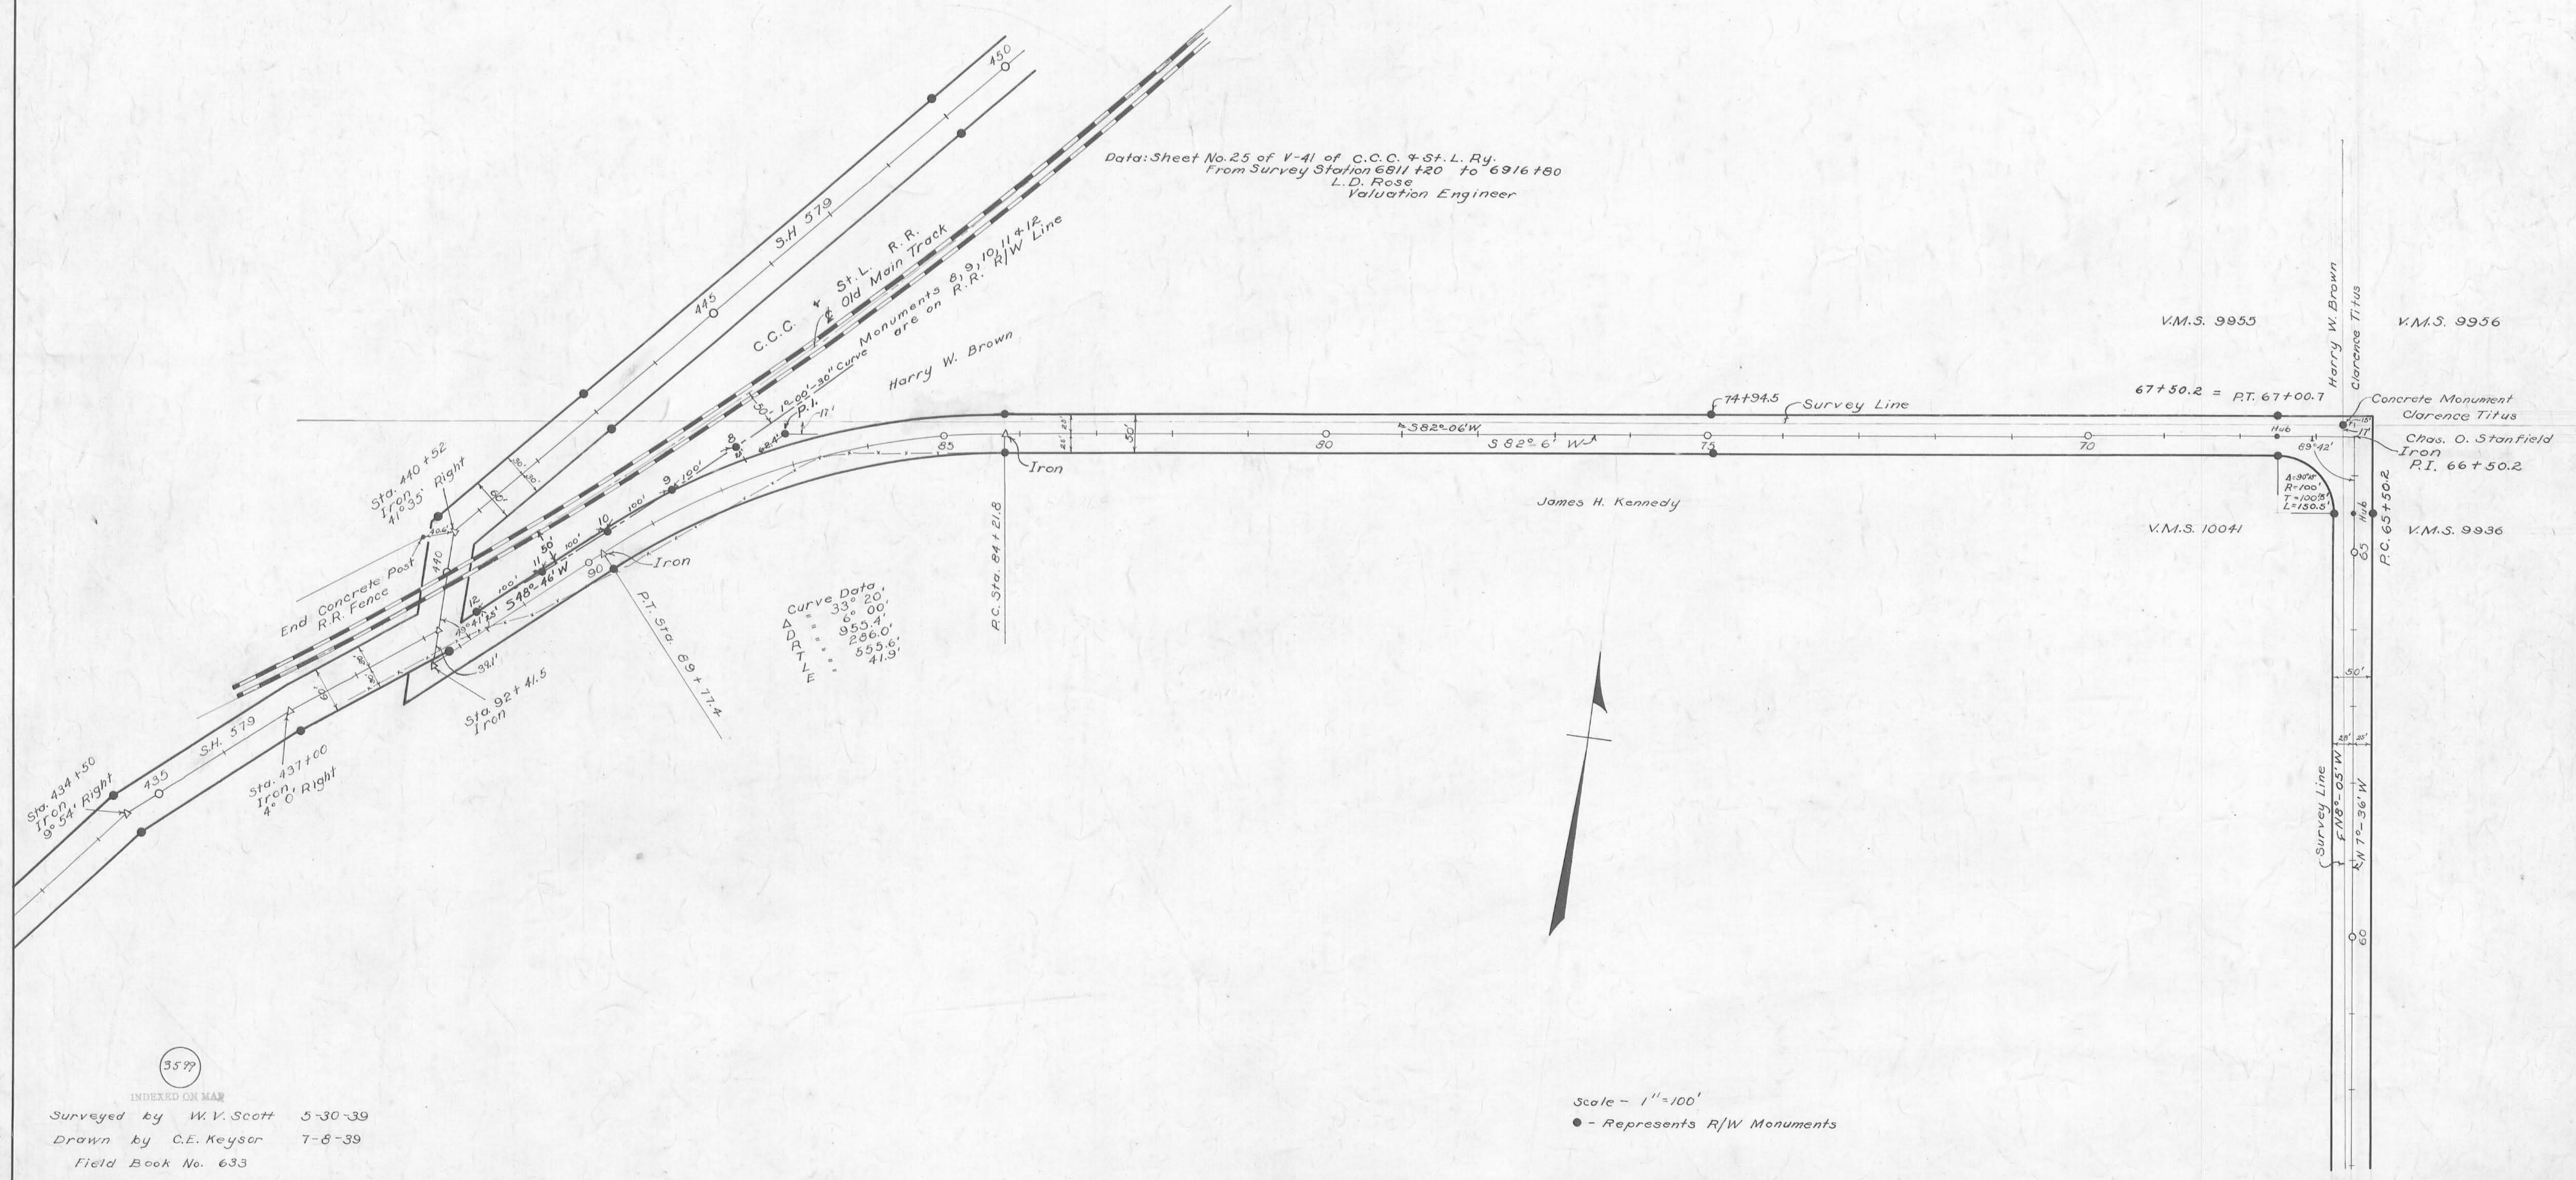

X-137

INDEXED ON MAP
Surveyed by W.V. Scott 5-30-39
Drawn by C.E. Keyser 7-8-39
Field Book No. 633

Scale - 1" = 100'
● - Represents R/W Monuments

X-137