

EASEMENT FOR HIGHWAY PURPOSES  
KNOW ALL MEN BY THESE PRESENTS:  
That We, The Undersigned, the Grantors, for and in consideration of the sum of One Dollar (\$1.00) and for other good and valuable considerations paid by the County of Logan, the Grantee, the receipt whereof is hereby acknowledged, do hereby grant, bargain, sell, convey and release to the said Grantee, its successors and assigns forever, a perpetual easement and right-of-way for public highway and road purposes, clear of all obstructions which interfere with the improvement and/or maintenance of the highway, to, upon and over the lands shown on this map.

STATE OF OHIO )  
LOGAN COUNTY )  
Before me a )  
appeared the above named )  
who acknowledged that he ) did sign the foregoing instrument and that the same is )  
free act and deed.  
IN TESTIMONY WHEREOF I have hereunto set my hand and official seal at )  
this ) day of ) A.D. 19 )  
My Commission Expires )

OFFICE OF THE LOGAN COUNTY ENGINEER  
This plat has been approved as to ownership this 23 day of July 1956  
Tax Map Draftsman  
This plat has been approved and accepted by me this 23 day of July 1956  
710 Hebler  
County Engineer


OFFICE OF THE LOGAN COUNTY COMMISSIONERS  
This plat has been approved and accepted by us this 23 day of July 1956  
Hugh Robbuck  
Ralph Ramsey  
A.H. Lane  
Board of County Commissioners

TO HAVE AND TO HOLD said easement and right-of-way unto the Grantee, its successors and assigns forever.  
And the said Grantors, for themselves and their heirs, executors, and administrators, hereby covenant with the said Grantee, its successors and assigns that they are the true and lawful owners of said premises, and are lawfully seized of the same in fee simple, and have good right and full power, to grant, bargain, sell, convey and release the same in manner aforesaid and that the same are free and clear from all liens and encumbrances whatsoever, and that they will warrant and defend the same against all claims of all persons whomsoever, and for the consideration aforesaid we hereby relinquish to said Grantee, its successors and assigns, all right and expectancy of Dower in the above described premises.  
IN WITNESS WHEREOF WE, the undersigned Grantors, have hereunto set our hands, the ) day of ) in the year of our )  
Lord one thousand nine hundred and )  
Signed and sealed in the presence of:

1. Marshall Downing
2. Raymond Titus
3. Martha B. Miller
4. Mike Phelps
- 5.

Oscar C. Pusey  
Robert J. Downing  
Oscar C. Pusey  
Robert J. Downing  
Oscar C. Pusey  
Robert J. Downing  
Robert J. Downing  
Robert J. Downing  
Robert J. Downing

Alfred H. Shelton  
Elizabeth J. Shelton  
Lucy D. Hershey  
Robert J. Downing  
Bettie L. Downing  
Martha B. Downing  
Robert J. Downing  
Robert J. Downing  
Helen R. Downing

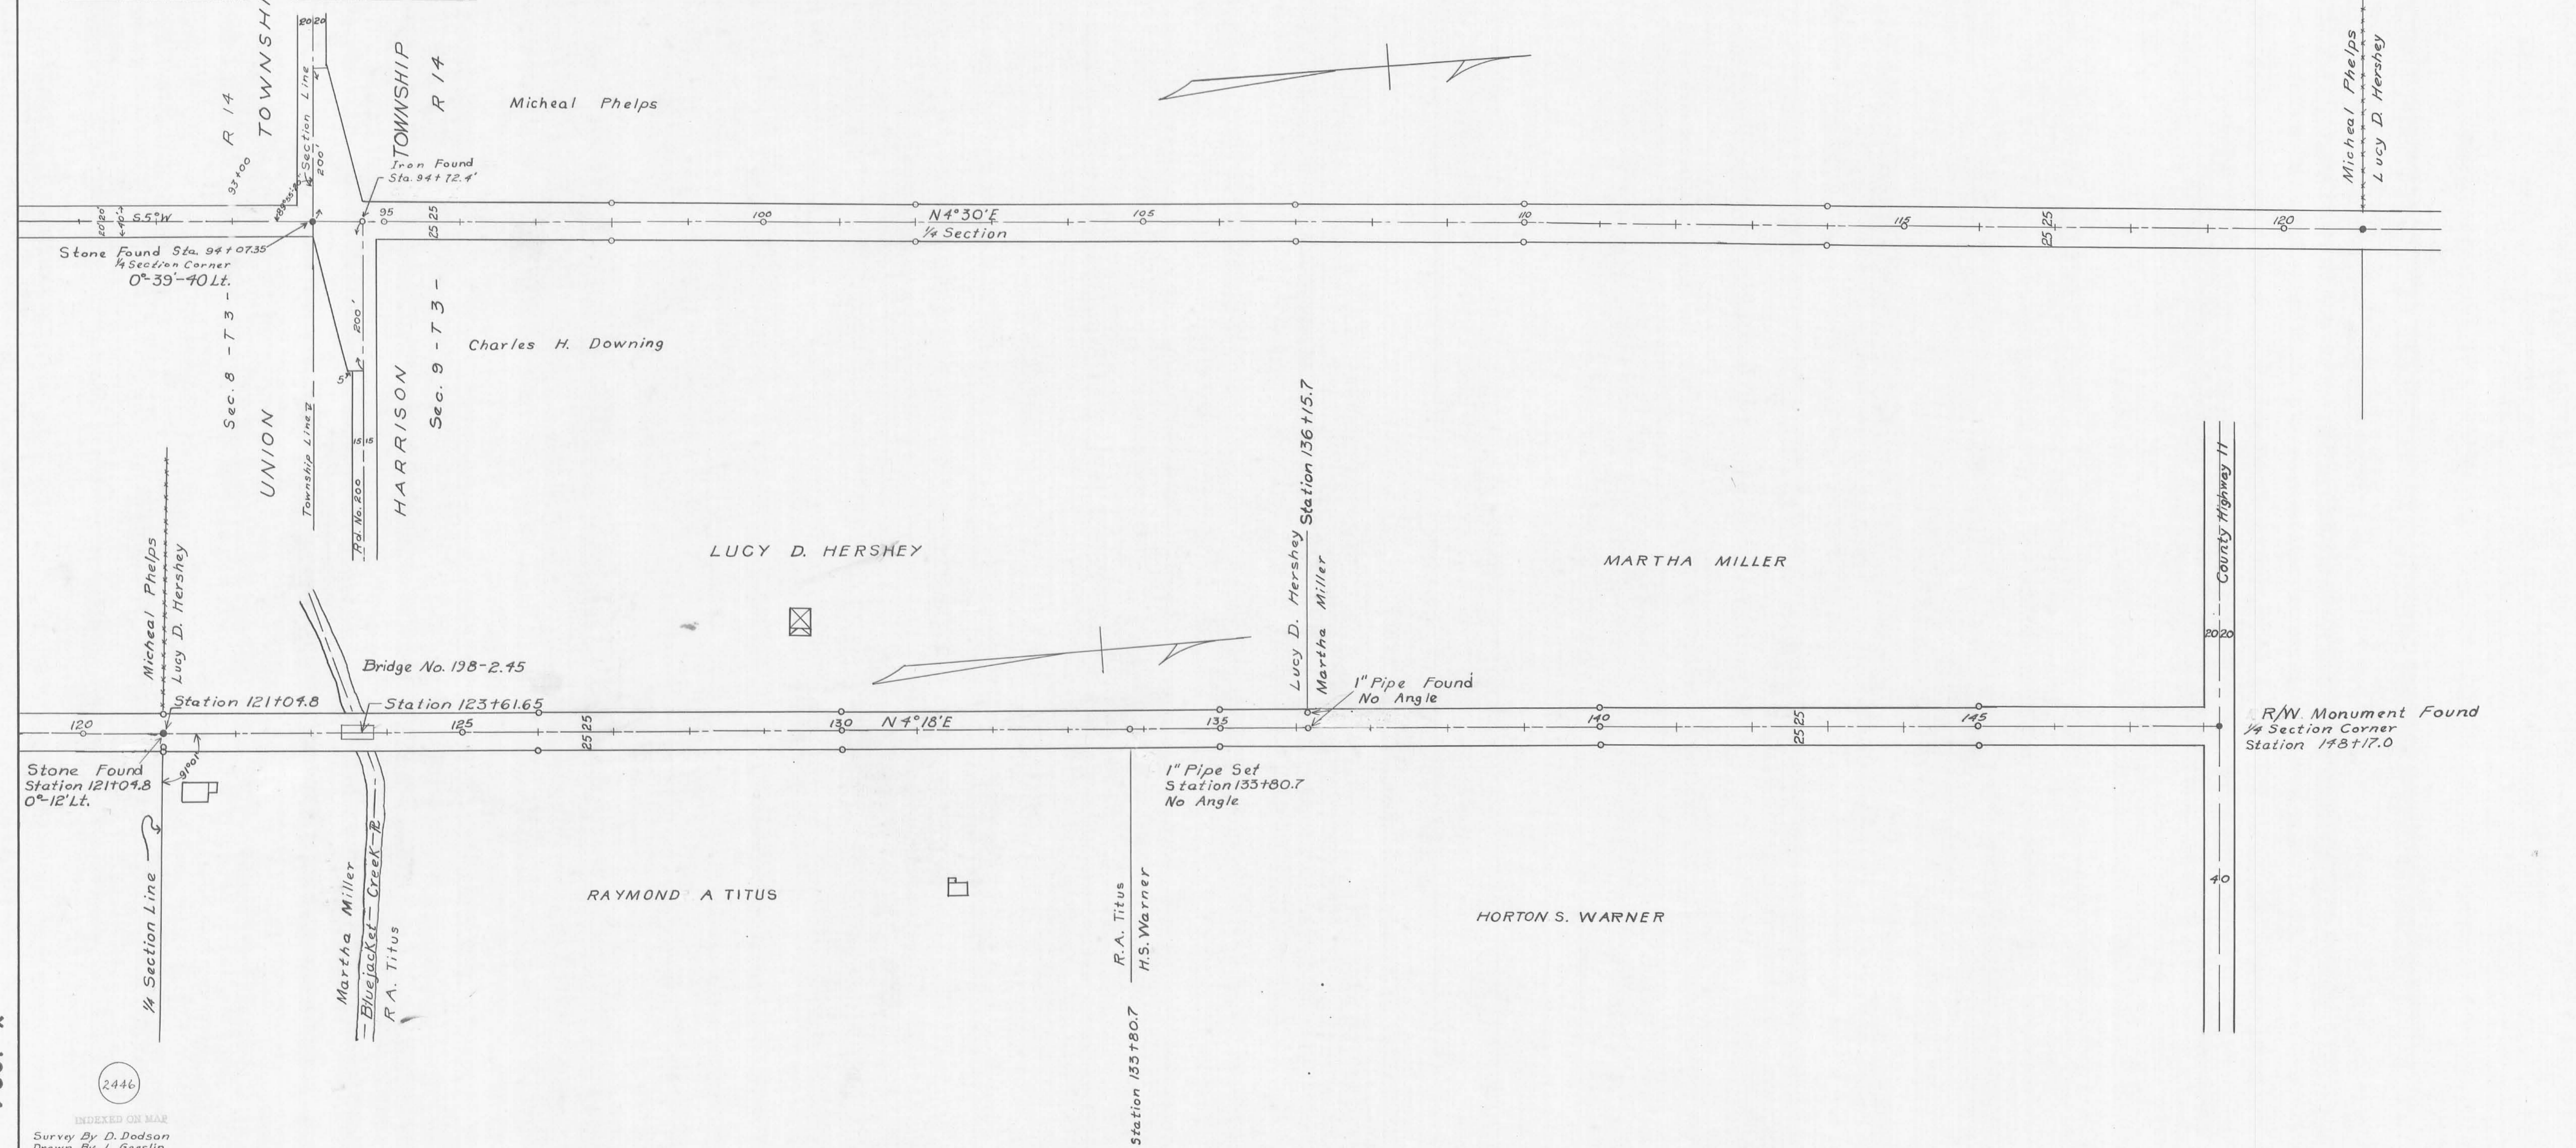

X-198A

INDEXED ON MAP  
Survey By D. Dodson  
Drawn By L. Geeslin  
Date of Survey: March 14, 1955  
Date Drawn: March 22, 1955  
F.B. # 679 Pages 42-45

● R/W Monuments Set  
○ R/W Monuments To Be Set