


**LOGAN COUNTY ROAD 283 and ROAD 284**

**RIGHT OF WAY DEDICATION  
SECTION 10, TOWN 3, RANGE 14  
HARRISON TOWNSHIP, LOGAN COUNTY, OHIO**

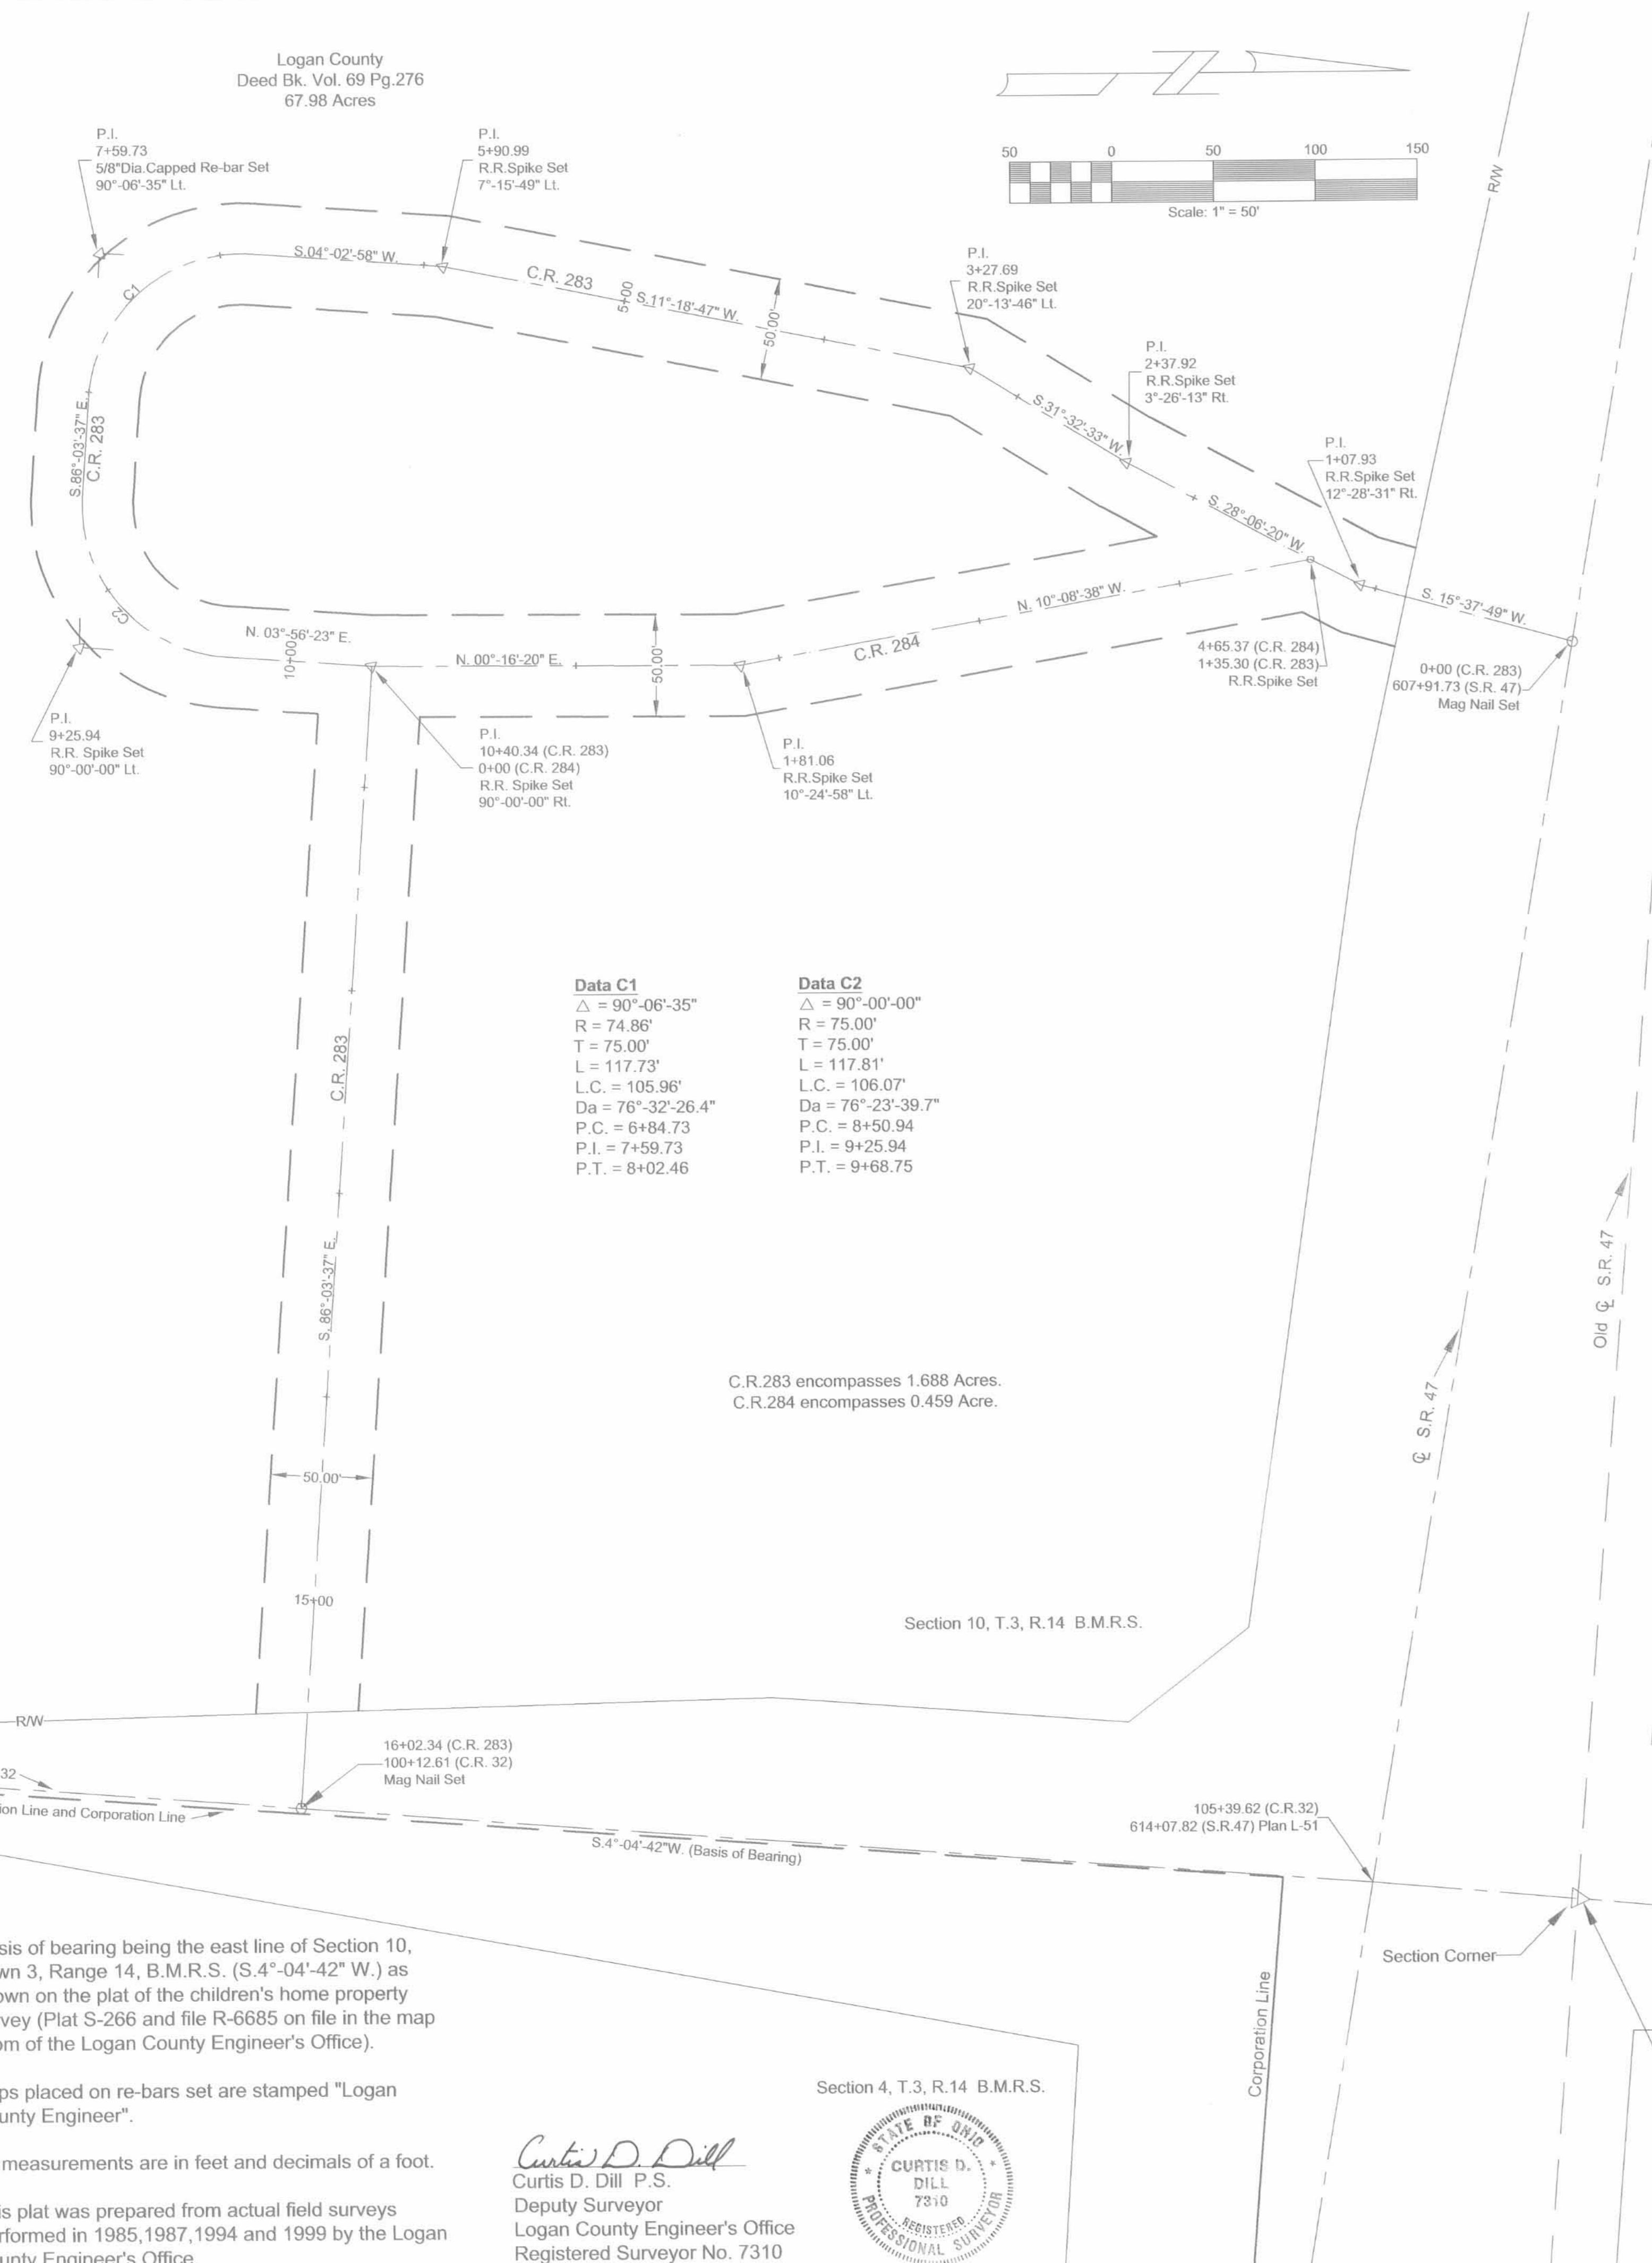

**Data C1**  
 $\Delta = 90^{\circ}-06'-35''$   
 $R = 74.86'$   
 $T = 75.00'$   
 $L = 117.73'$   
 $L.C. = 105.96'$   
 $Da = 76^{\circ}-32'-26.4''$   
 $P.C. = 6+84.73$   
 $P.L. = 7+59.73$   
 $P.T. = 8+02.46$

**Data C2**  
 $\Delta = 90^{\circ}-00'-00''$   
 $R = 75.00'$   
 $T = 75.00'$   
 $L = 117.81'$   
 $L.C. = 106.07'$   
 $Da = 76^{\circ}-23'-39.7''$   
 $P.C. = 8+50.94$   
 $P.L. = 9+25.94$   
 $P.T. = 9+68.75$

C.R.283 encompasses 1.688 Acres.  
 C.R.284 encompasses 0.459 Acre.



Basis of bearing being the east line of Section 10, Town 3, Range 14, B.M.R.S. (S.4°-04'-42" W.) as shown on the plat of the children's home property survey (Plat S-266 and file R-6685 on file in the map room of the Logan County Engineer's Office).

Caps placed on re-bars set are stamped "Logan County Engineer".

All measurements are in feet and decimals of a foot.

This plat was prepared from actual field surveys performed in 1985, 1987, 1994 and 1999 by the Logan County Engineer's Office.

*Curtis D. Dill*  
 Curtis D. Dill P.S.  
 Deputy Surveyor  
 Logan County Engineer's Office  
 Registered Surveyor No. 7310

Wilma Buroker  
 Deed Bk. Vol. 353 Pg.615, Tract III  
 Parcel No.08-090-00-00-011  
 9.00 Acres

Michael J. Angle  
 O.R. Vol. 20 Pg.346  
 Parcel No.08-090-00-00-013  
 1.60 Acres

Linda K. Jackson and Roy L. Angle  
 O.R. Vol. 203 Pg.790  
 Parcel No.08-090-00-00-014  
 1.11 Acres

**DEDICATION**

Know all men by these presents that the Commissioners of Logan County, owners of the land indicated on the accompanying plat, has authorized the platting thereof and so hereby dedicate the streets to public use forever.

*Delmar J. Mahan* *John Baylis*  
*Wesley H. Brunner*  
*Delmar J. Mahan* *Russell Foyth*  
*Wesley H. Brunner*  
*Delmar J. Mahan* *George W. Clayton*  
*Wesley H. Brunner*  
 Witness Owner

**STATE OF OHIO  
COUNTY OF LOGAN**

Before me a notary public in and for said County personally came the Commissioners of Logan County, who acknowledged the signing of the foregoing instrument to be their voluntary act and deed for the uses and purposes therein expressed. In witness whereof, I have hereunto set my hand and affixed my official seal this 2nd day of December, 1999.

By *Judith L. Stone* Notary Public

**APPROVAL**

Plat pre-approved *Jon C. Hines* 10-26-99  
 Plat checked *Jon C. Hines* 12-3-99  
 The within streets are hereby approved and accepted for public maintenance by resolution no. 453-99 recorded in Logan County Commissioners Journal \_\_\_\_\_ on this 18<sup>th</sup> day of November, 1999.

*John Baylis*  
*Russell Foyth*  
*George W. Clayton*  
 Commissioners, Logan County, Ohio

Reviewed this \_\_\_\_\_ day of \_\_\_\_\_, 19\_\_\_\_

Chairman, Township Trustees

Approved this 29<sup>th</sup> day of October, 1999

*Thomas K. ...*  
 Engineer, Logan County, Ohio

Approved this \_\_\_\_\_ day of \_\_\_\_\_, 19\_\_\_\_

Heat Department, Logan County, Ohio

Transferred this 10<sup>th</sup> day of December, 1999

*Michael E. Vidler*  
 Auditor, Logan County, Ohio

Recorded in Plat Cabinet B, Slide 48A

Received for record at 9:29:01 O'Clock A.M. this 10<sup>th</sup> day of December, 1999

*Carolyn Callow*  
 Recorder, Logan County, Ohio

Approved this 6<sup>th</sup> day of December, 1999

*Gregg ...*  
 Chairman, L.U.C. Planning Commission

9911814