

STATE HIGHWAY 189

STATE ROUTE 68

S.H.
Sta. 11+00
R/W
Marker

SURVEYOR'S CERTIFICATE

The annexed plot correctly represents Section 9-J of Fairview Cemetery in Section 27, Town 5, Range 13, in Liberty Township, Logan County, Ohio surveyed by me June 20 and 23, 1947 with the authority of the Trustees of Fairview Cemetery.

Clair A. Inskeep
Registered Surveyor No. 10413

DEDICATION

Know all men by these presents that Donald C. Yoder, Thomas Swisher and Howard Beach Trustees of Fairview Cemetery have authorized the laying out of Section 9-J in accordance with the annexed plot.

Donald C. Yoder
T. W. Swisher
Howard Beach
Trustees of Fairview Cemetery

AUDITOR'S OFFICE, LOGAN COUNTY, O.

Transfer not necessary.

Auditor - Logan County, Ohio
1947


RECORDER'S OFFICE, LOGAN COUNTY, O

Received for record at _____ o'clock _____ 1947
Recorded in Plat Book _____ at Page No. _____

Recorder of Logan County, Ohio.


**FAIRVIEW CEMETERY
SECTION 9-J
WEST LIBERTY, OHIO.**

SCALE 1"=20' JUNE 1947

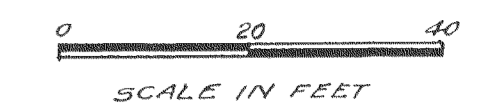

CLAIR A. INSKEEP
CIVIL ENGINEER
ROOM 2, LAWRENCE BLOCK,
BELLEFONTAINE, OHIO.

Note:
Lot corner markers indicated •
Pipe indicated ⊙

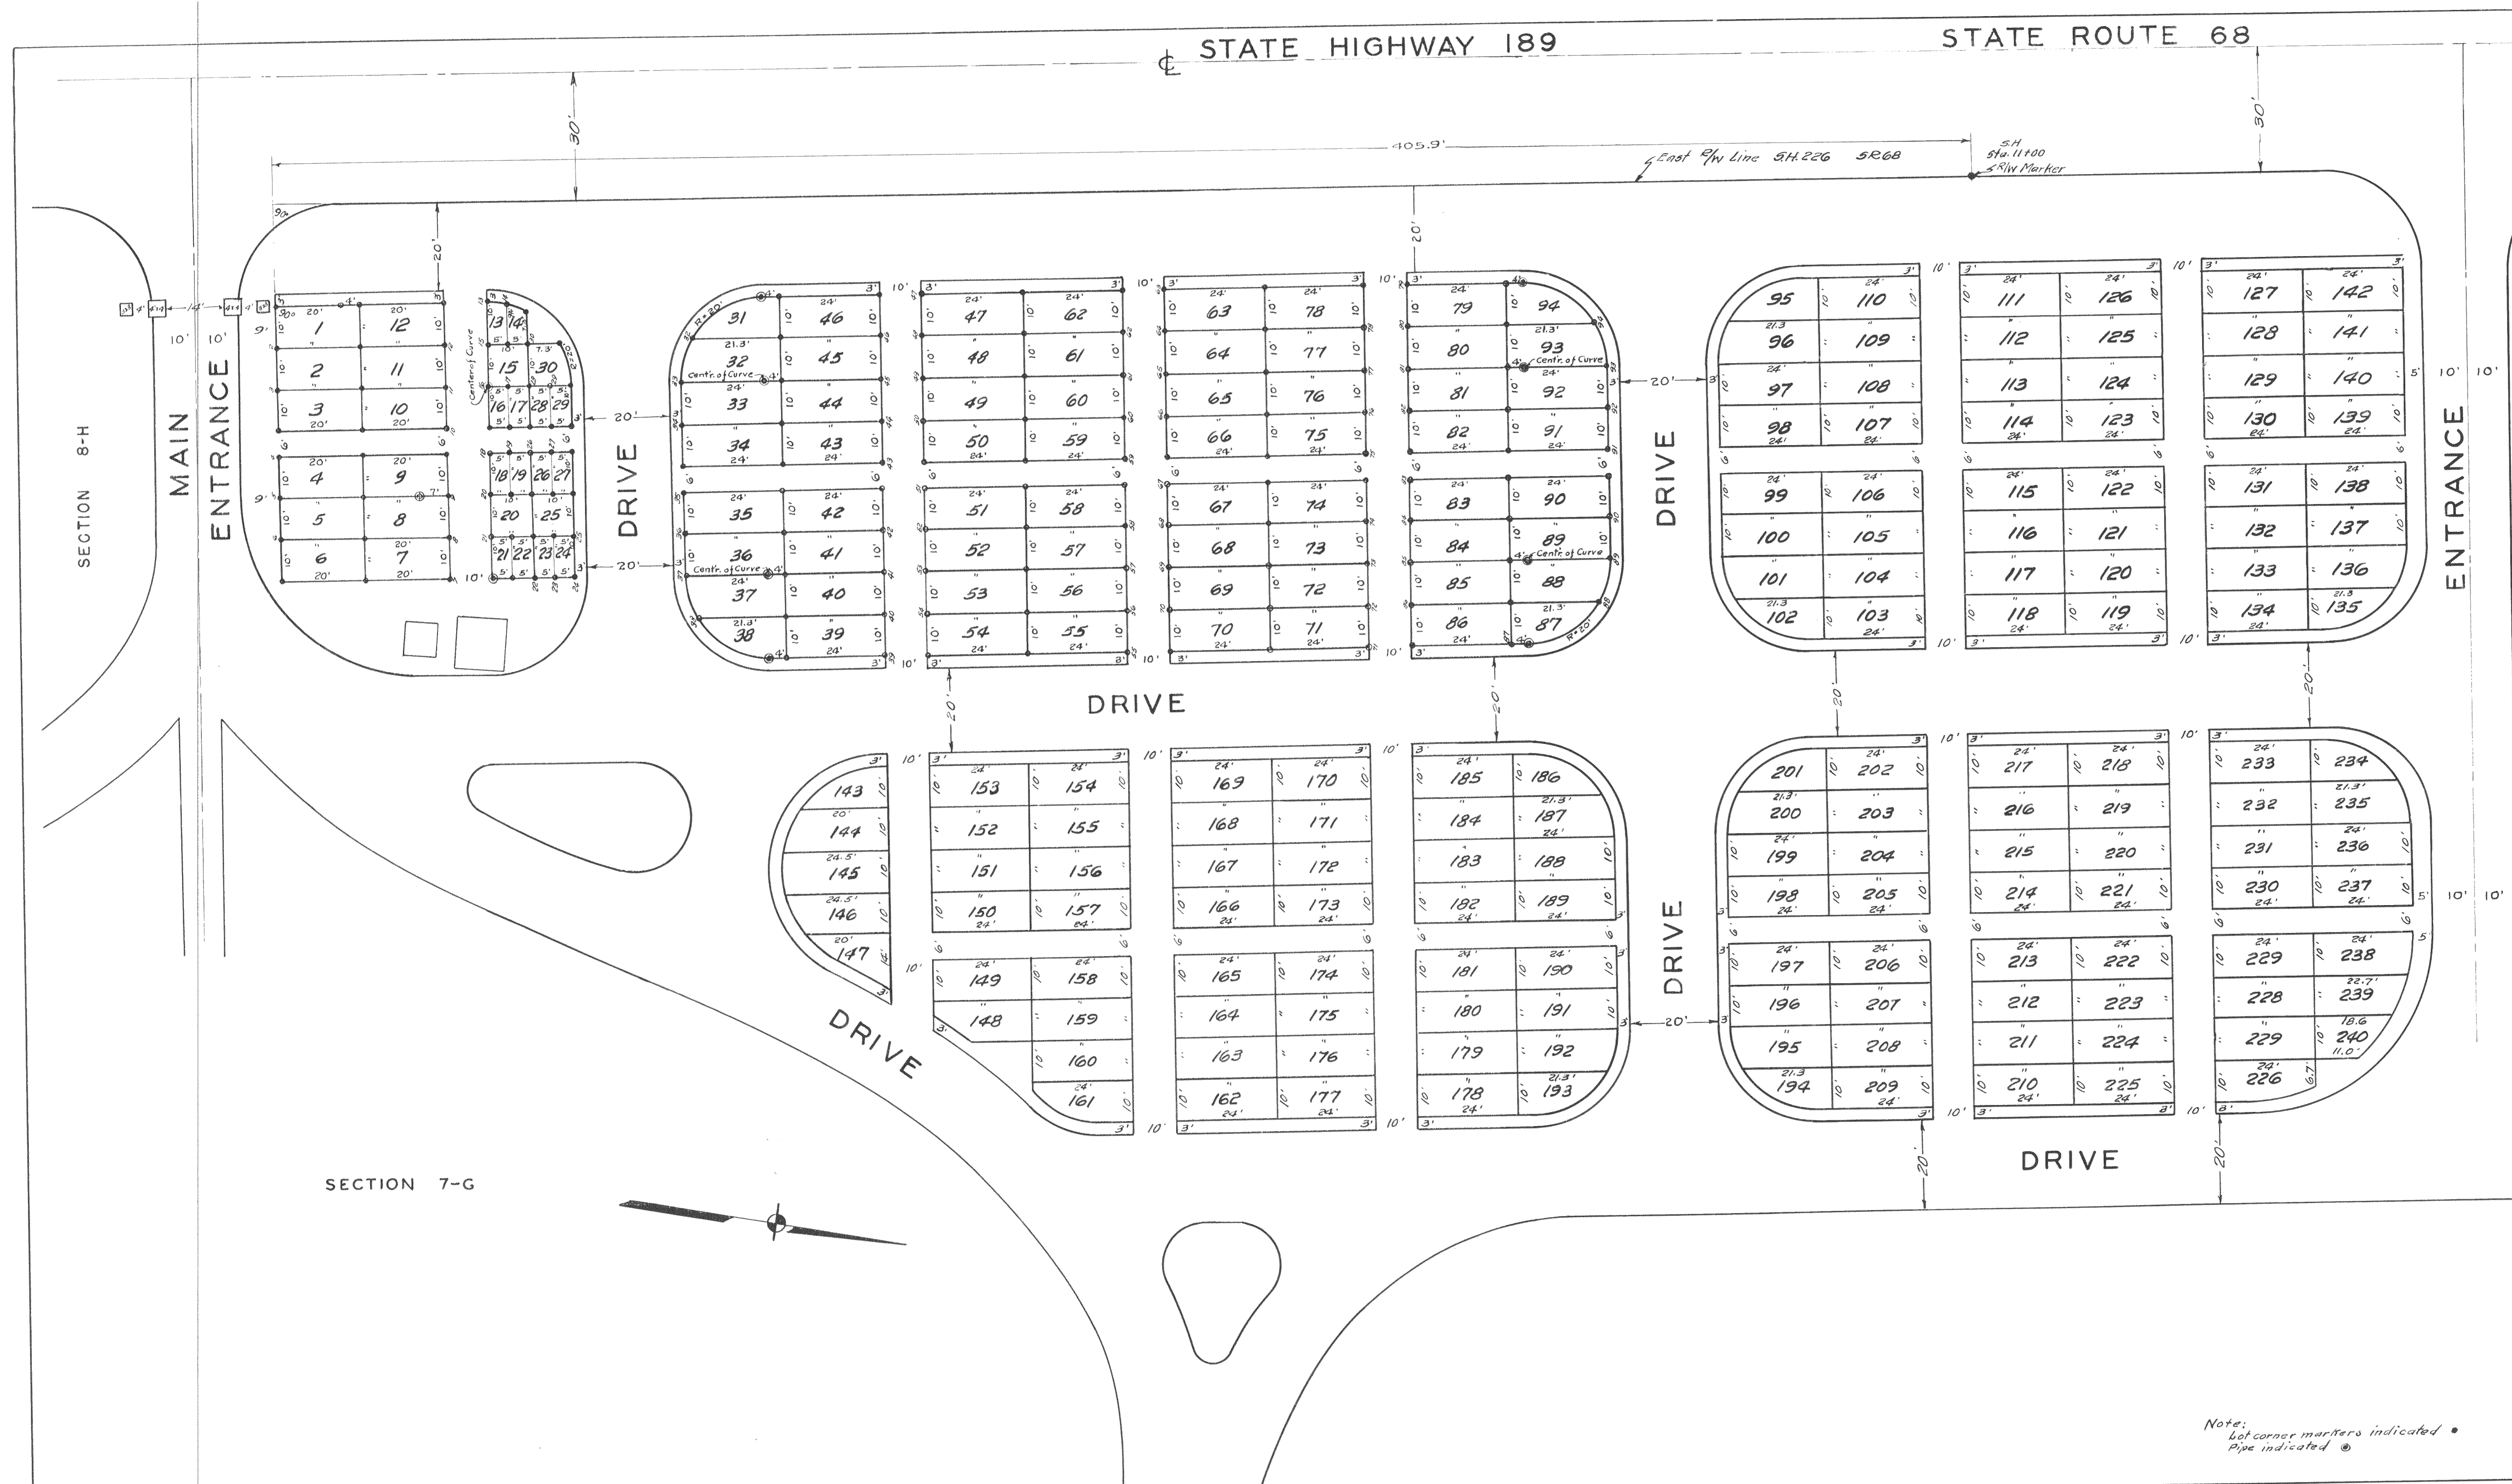

SECTION 8-H

SECTION 7-G