

2008 ADDITION

TO


HARPER CEMETERY

PLOTS 75-186

VIRGINIA MILITARY SURVEY 3320

RUSHCREEK TOWNSHIP

LOGAN COUNTY, OHIO

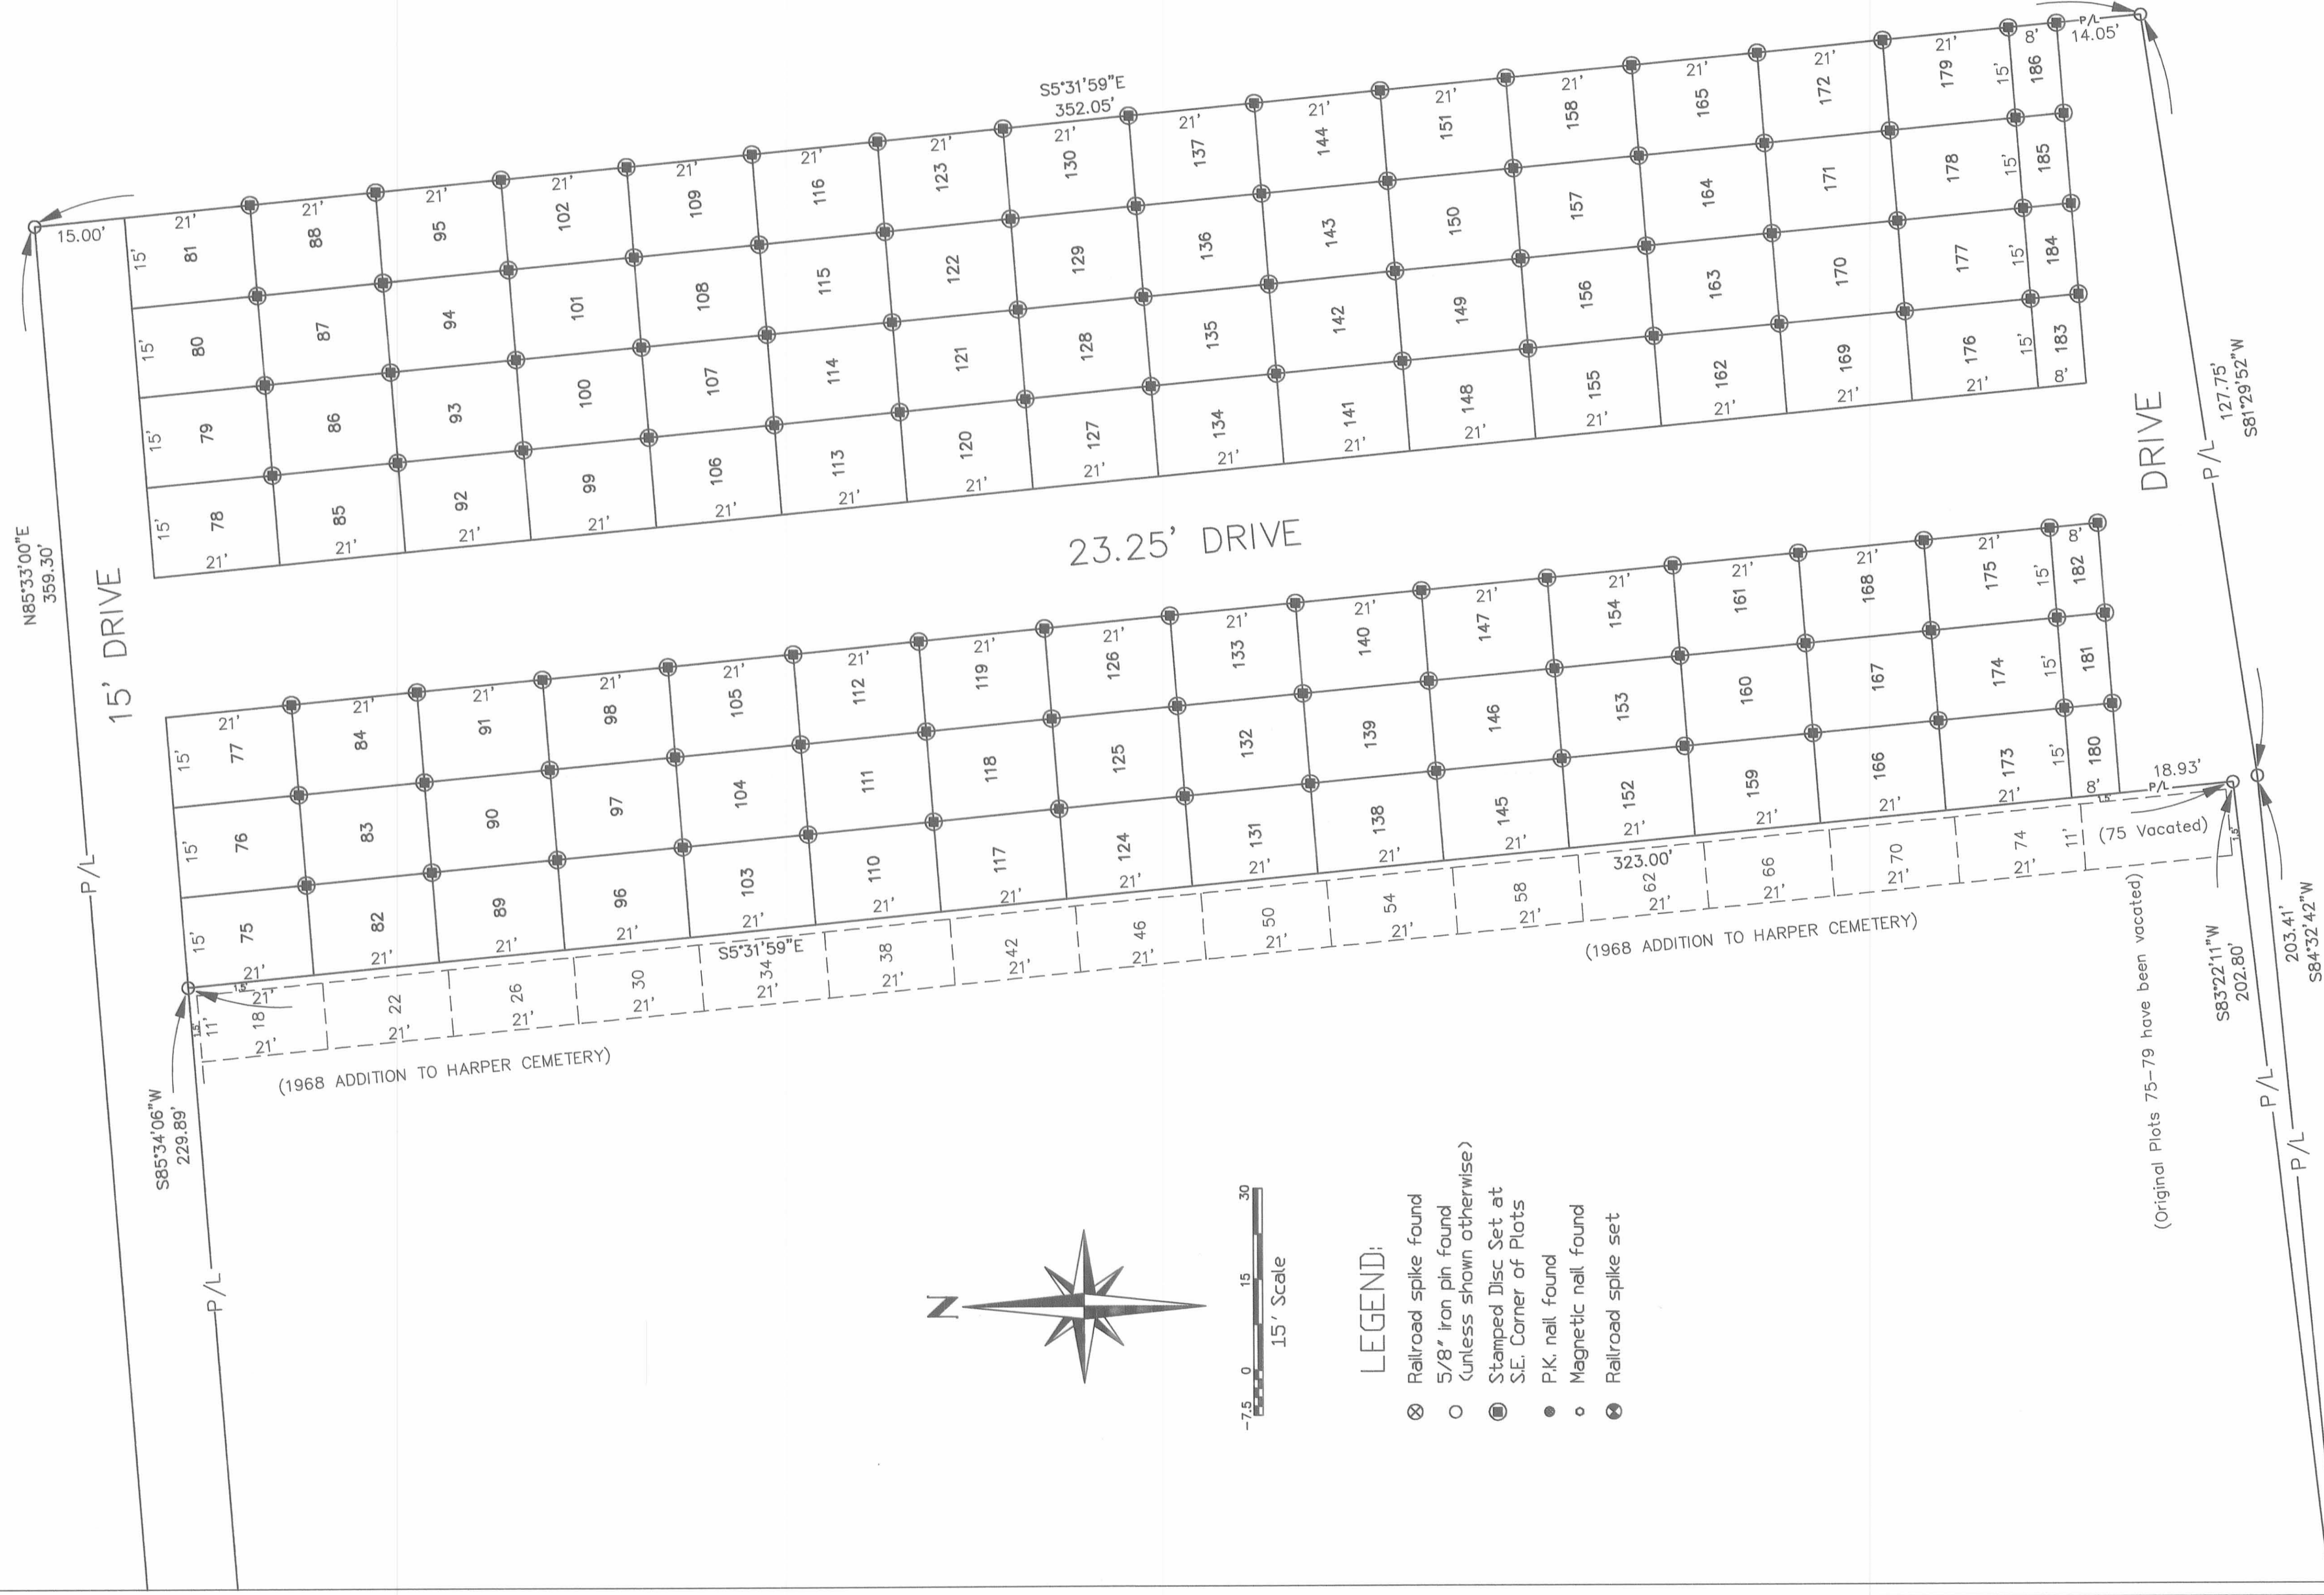


PREPARED FOR:

RUSHCREEK TOWNSHIP

SHEET:

1 OF 2

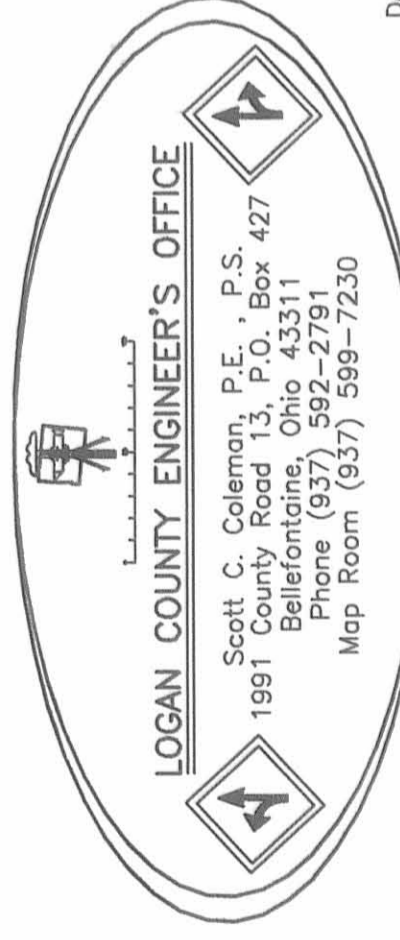

DATE: \_\_\_\_\_  
SCALE: 1" = 15'

Drawn By: GTD

HARPER CEMETERY  
Lots 75-186  
2008 Addition

Lot 75 A B C D	Lot 88 A B C	Lot 101 A B C D	Lot 114 A B C D	Lot 127 A B C D	Lot 140 A B C D	Lot 153 A B C D	Lot 166 A B C D	Lot 179 A B C D
Lot 76 A B C D	Lot 89 A B C D	Lot 102 A B C D	Lot 115 A B C D	Lot 128 A B C D	Lot 141 A B C D	Lot 154 A B C D	Lot 167 A B C D	Lot 181 A B C D
Lot 77 A B C D	Lot 90 A B C D	Lot 103 A B C D	Lot 116 A B C D	Lot 129 A B C D	Lot 142 A B C D	Lot 155 A B C D	Lot 168 A B C D	Lot 182 A B C D
Lot 78 A B C D	Lot 91 A B C D	Lot 104 A B C D	Lot 117 A B C D	Lot 130 A B C D	Lot 143 A B C D	Lot 156 A B C D	Lot 169 A B C D	Lot 183 A B C D
Lot 79 A B C D	Lot 92 A B C D	Lot 105 A B C D	Lot 118 A B C D	Lot 131 A B C D	Lot 144 A B C D	Lot 157 A B C D	Lot 170 A B C D	Lot 184 A B C D
Lot 80 A B C D	Lot 93 A B C D	Lot 106 A B C D	Lot 119 A B C D	Lot 132 A B C D	Lot 145 A B C D	Lot 158 A B C D	Lot 171 A B C D	Lot 185 A B C D
Lot 81 A B C D	Lot 94 A B C D	Lot 107 A B C D	Lot 120 A B C D	Lot 133 A B C D	Lot 146 A B C D	Lot 159 A B C D	Lot 172 A B C D	Lot 186 A B C D
Lot 82 A B C D	Lot 95 A B C D	Lot 108 A B C D	Lot 121 A B C D	Lot 134 A B C D	Lot 147 A B C D	Lot 160 A B C D	Lot 173 A B C D	
Lot 83 A B C D	Lot 96 A B C D	Lot 109 A B C D	Lot 122 A B C D	Lot 135 A B C D	Lot 148 A B C D	Lot 161 A B C D	Lot 174 A B C D	
Lot 84 A B C D	Lot 97 A B C D	Lot 110 A B C D	Lot 123 A B C D	Lot 136 A B C D	Lot 149 A B C D	Lot 162 A B C D	Lot 175 A B C D	

Z-21 B

Z-21 B