


SEE MAP 017-00
1" = 400'

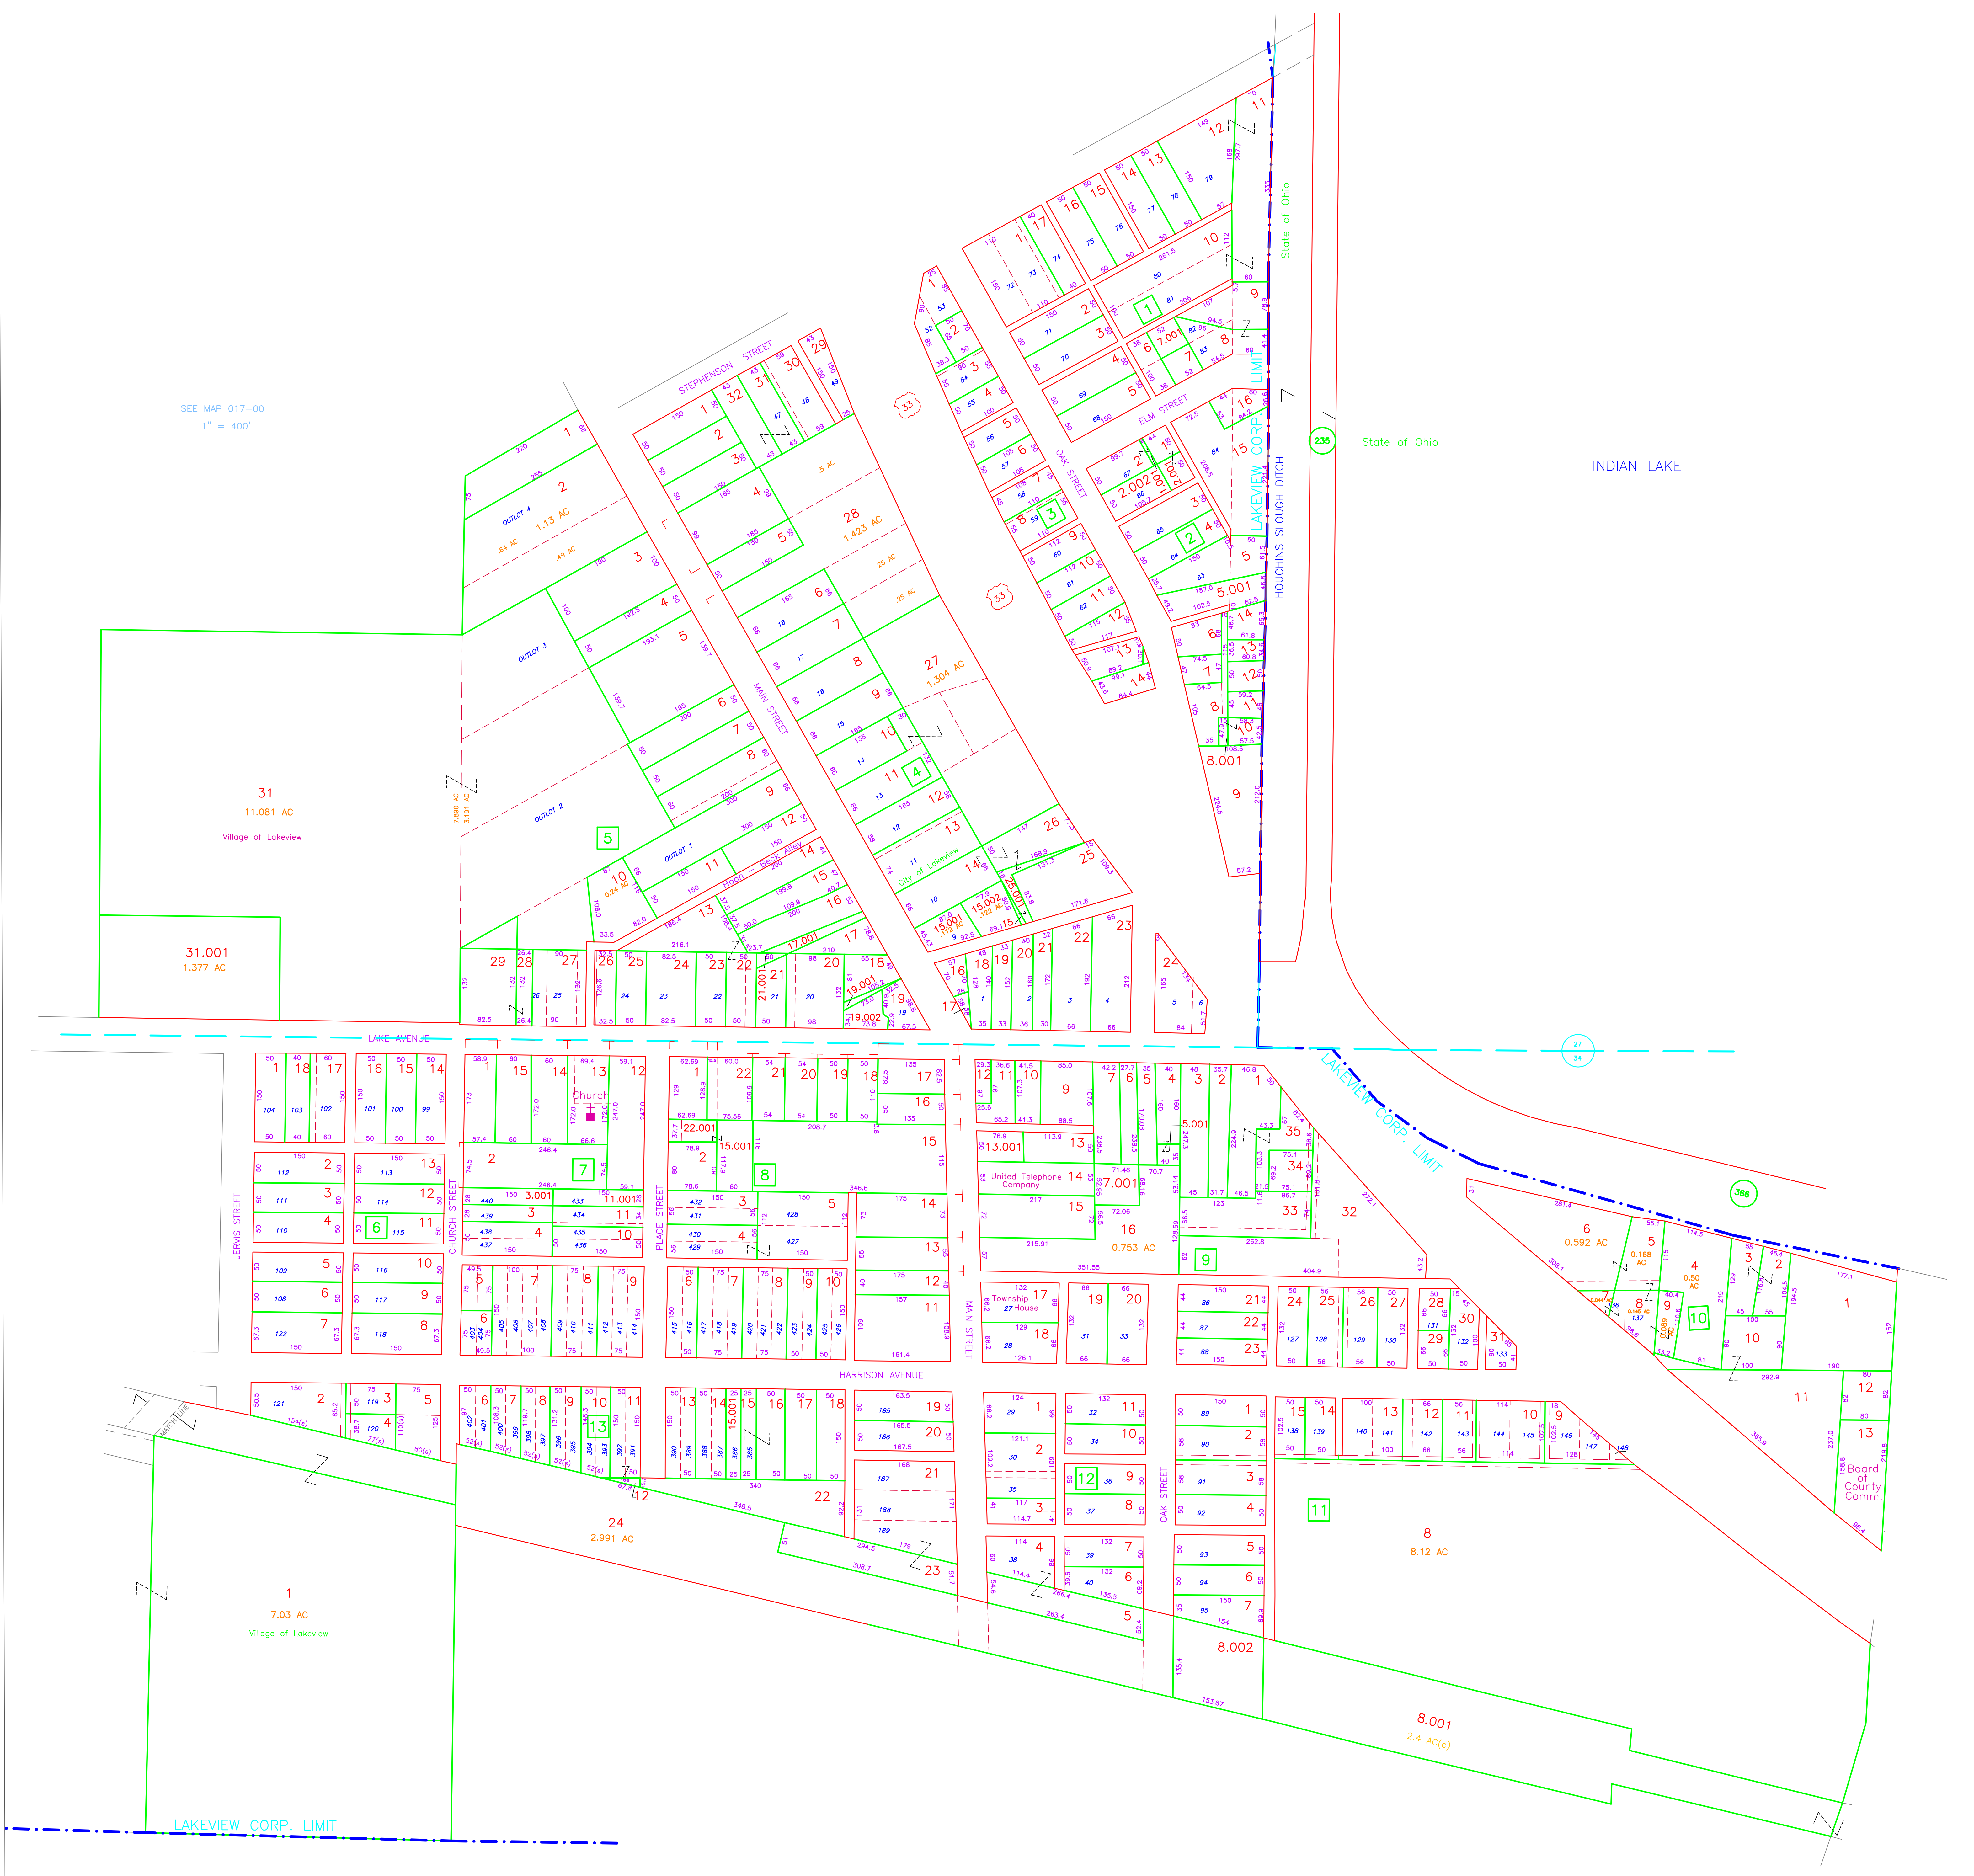

COUNTY ENGINEER'S LOGAN COUNTY, OHIO REAL PROPERTY MAP

T6 R8

AERIAL PHOTOGRAPHY		REAL PROPERTY MAP		REAL PROPERTY MAP		MAPPING LEGEND		MAP DATE & SCALE		ADJOINING MAPS		MODULE MAP NUMBERS							
<p>PREPARED BY DIGITAL ORTHOPHOTOGRAPHY BARTON AERIAL TECHNOLOGIES, INC. 6530 SINGLETREE DR. COLUMBUS, OH 43229</p>		<p>PREPARED FOR COUNTY COMMISSIONERS LOGAN COUNTY, OHIO LOGAN COUNTY COURTHOUSE BELLEFONTAINE, OHIO 43311</p>		<p>DIGITAL CONVERSION BY THE SANBORN MAP COMPANY INC. 629 FIFTH AVENUE PELHAM, NY 10963 (800) 930-3298</p>		<p>STATE OR COUNTY LINE CITY LINE TOWNSHIP LINE SECTION LINE SURVEY LINE HIGHWAY & STREET R.O.W.</p>		<p>PROPERTY LINE LAND HOOK WATER SPECIAL DISTRICT LINE PARCEL NUMBER</p>		<p>BLOCK NUMBER ORIGINAL SUBDIVISION BLOCK NO. ORIGINAL SUBDIVISION LOT NO. SECTION NUMBER VIRGINIA MILITARY SURVEY</p>		<p>UNITED STATES HIGHWAY OHIO STATE ROUTE COUNTY ROUTE STREET NAME TOWN ROUTE</p>		<p>DATE OF MAP: 9-1-82 DATE OF REVISION: 2021 DATE OF PHOTOGRAPHY: 2019 SCALE: 1"=100'</p>		<p>ADJOINING MAP NO.'S 017-17 017-14 017-18 017-19 017-08 017-07</p>		<p>017-18 TAX PAYER'S IDENTIFICATION NUMBER E1,600,000 X N300,000 = 160,30-18 OHIO STATE PLANE GRID-COORDINATE MAP NUMBER</p>	